




03 South Elevation  
SCALE: 1/4" = 1'-0"

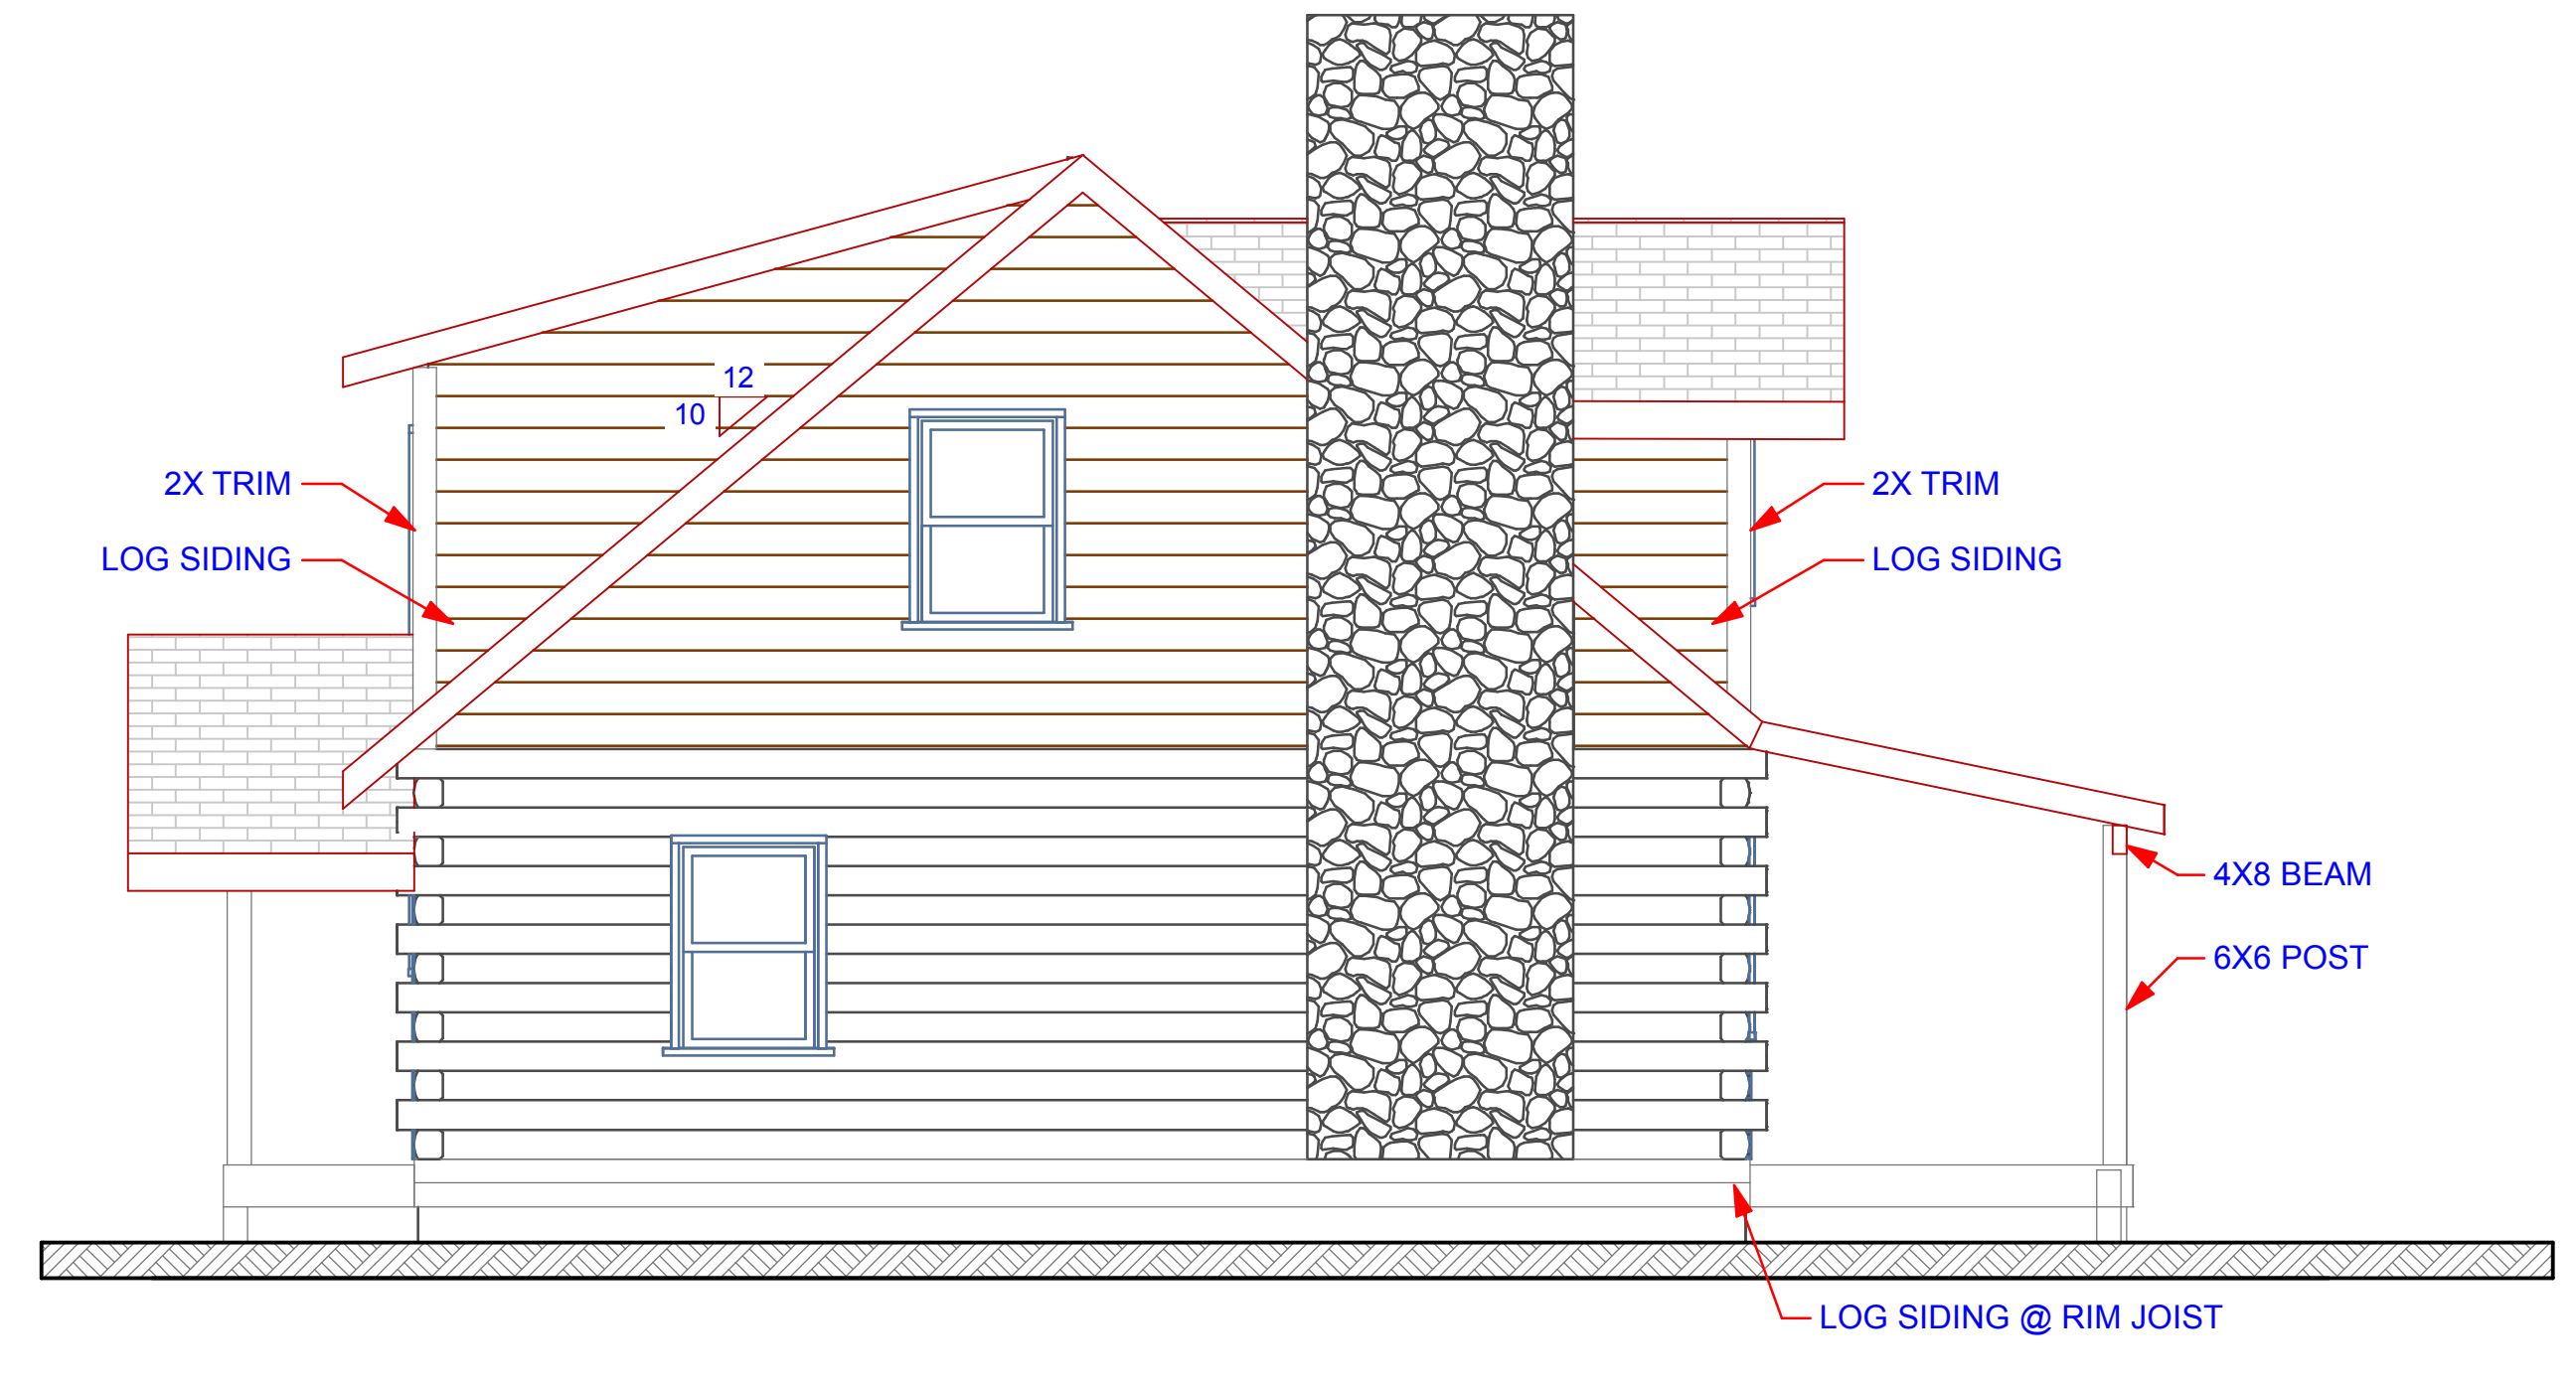


04 West Elevation  
SCALE: 1/4" = 1'-0"

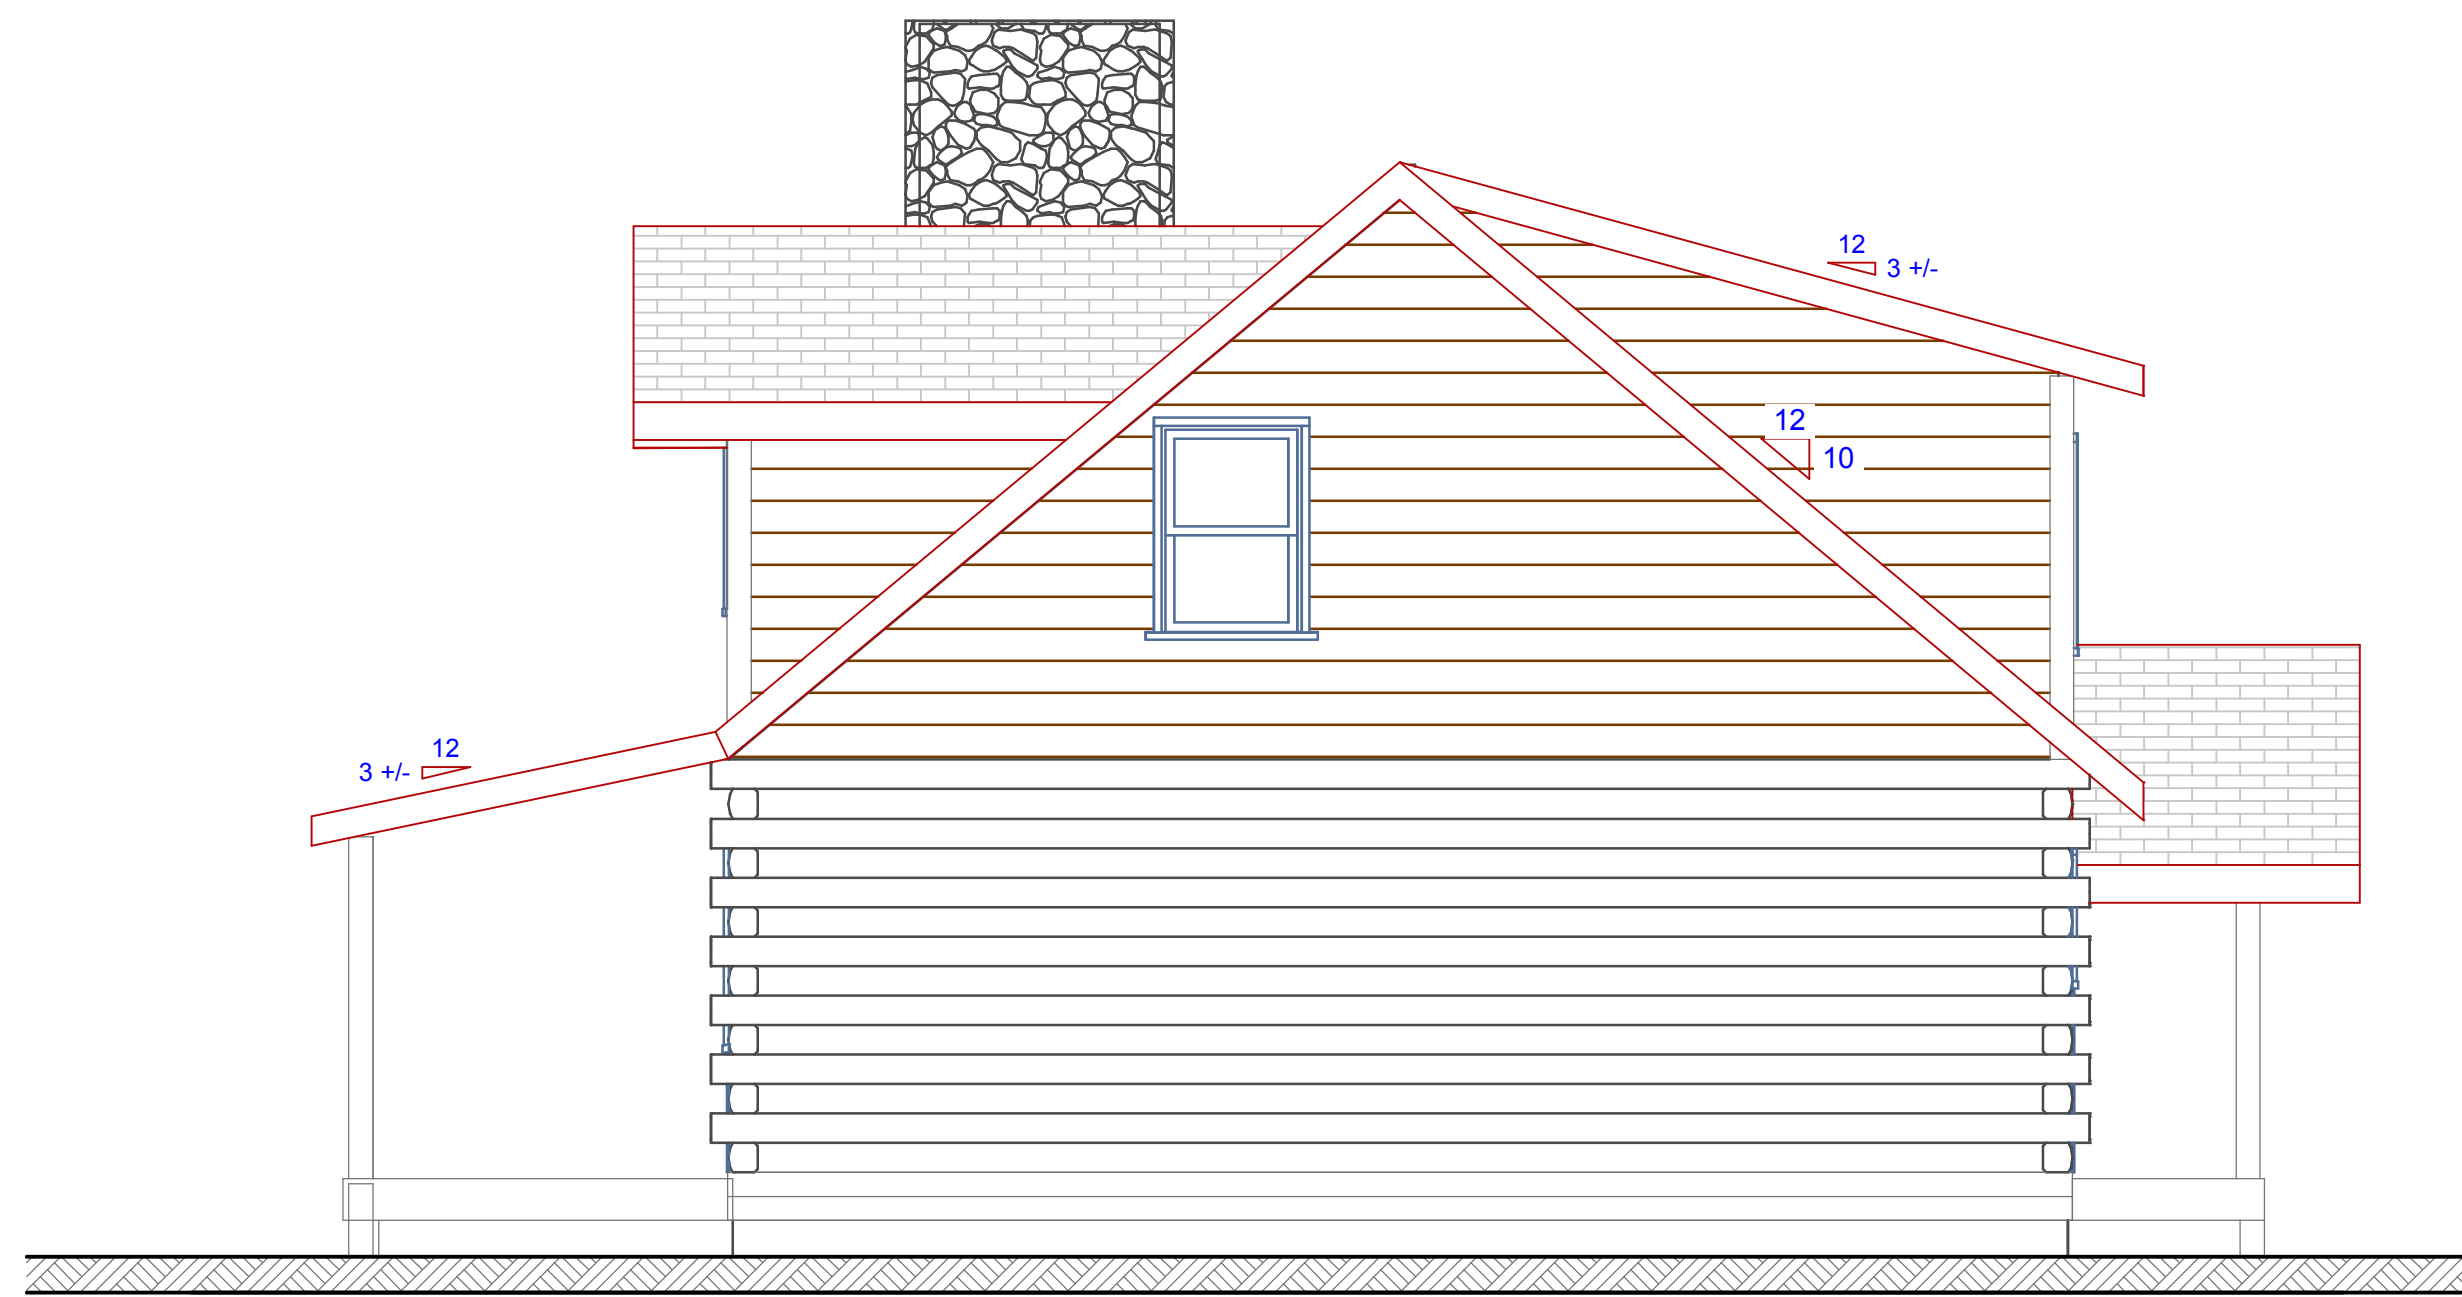


02 East Elevation  
SCALE: 1/4" = 1'-0"

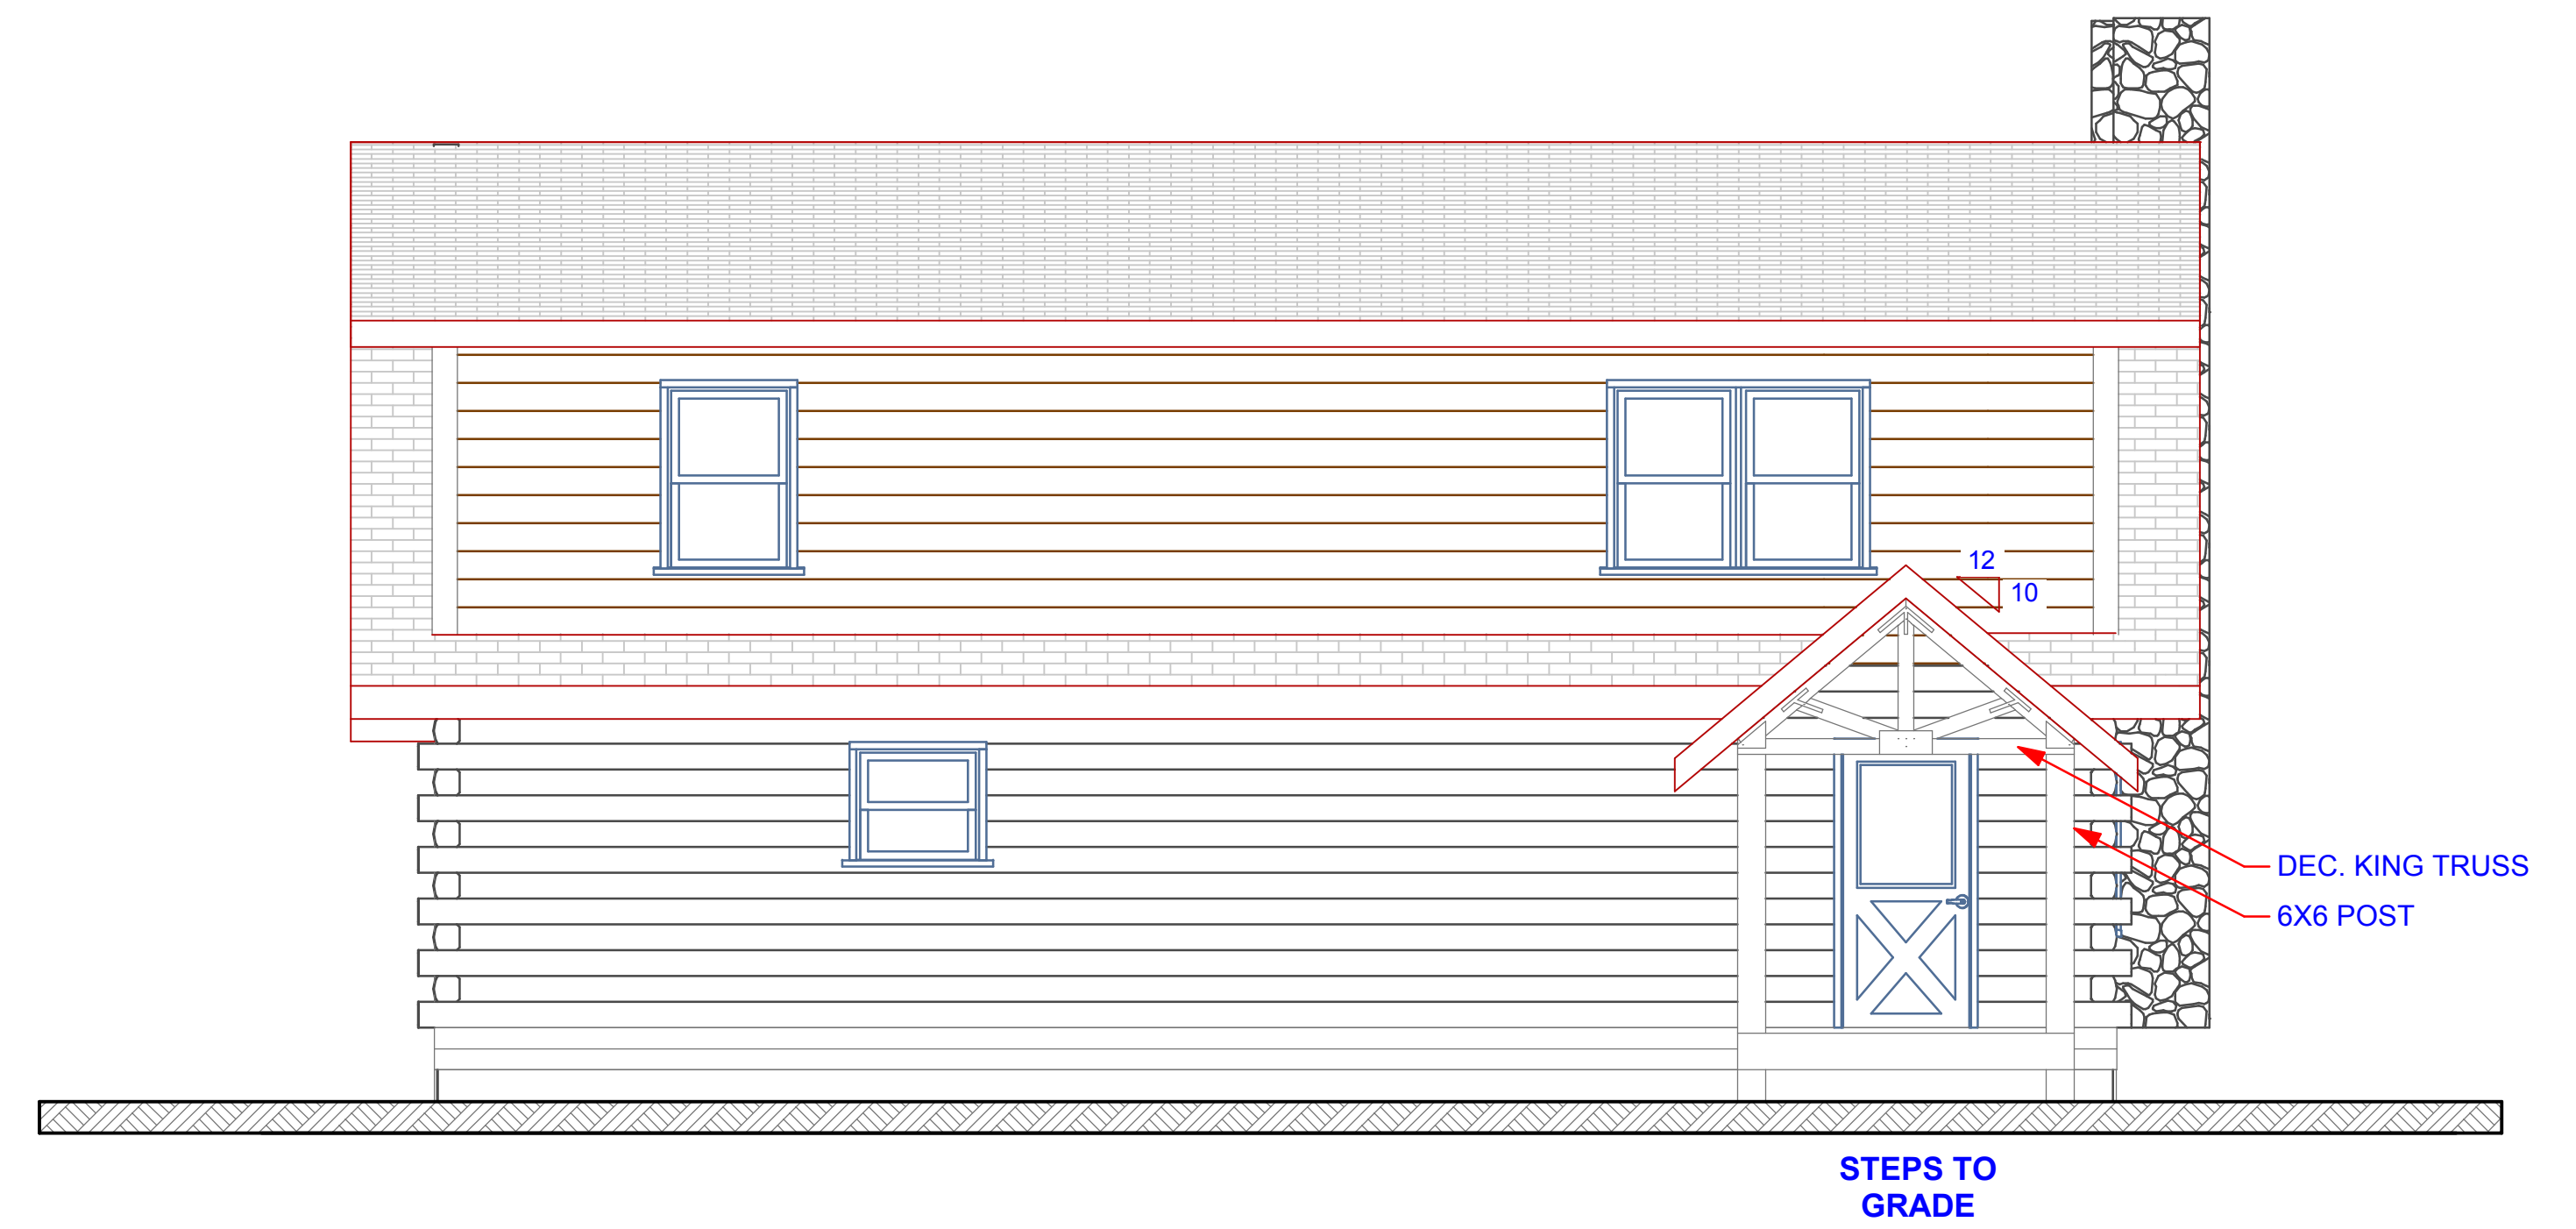


01 North Elevation  
SCALE: 1/4" = 1'-0"

 <b>BRENTWOOD LOG HOMES, INC.</b>	
The Columbus	DRAWN BY Snyder
	SCALE 1/4" = 1'-0"
	DATE 10/23/2007
SHEET NAME Elevations	DRAWING # 1

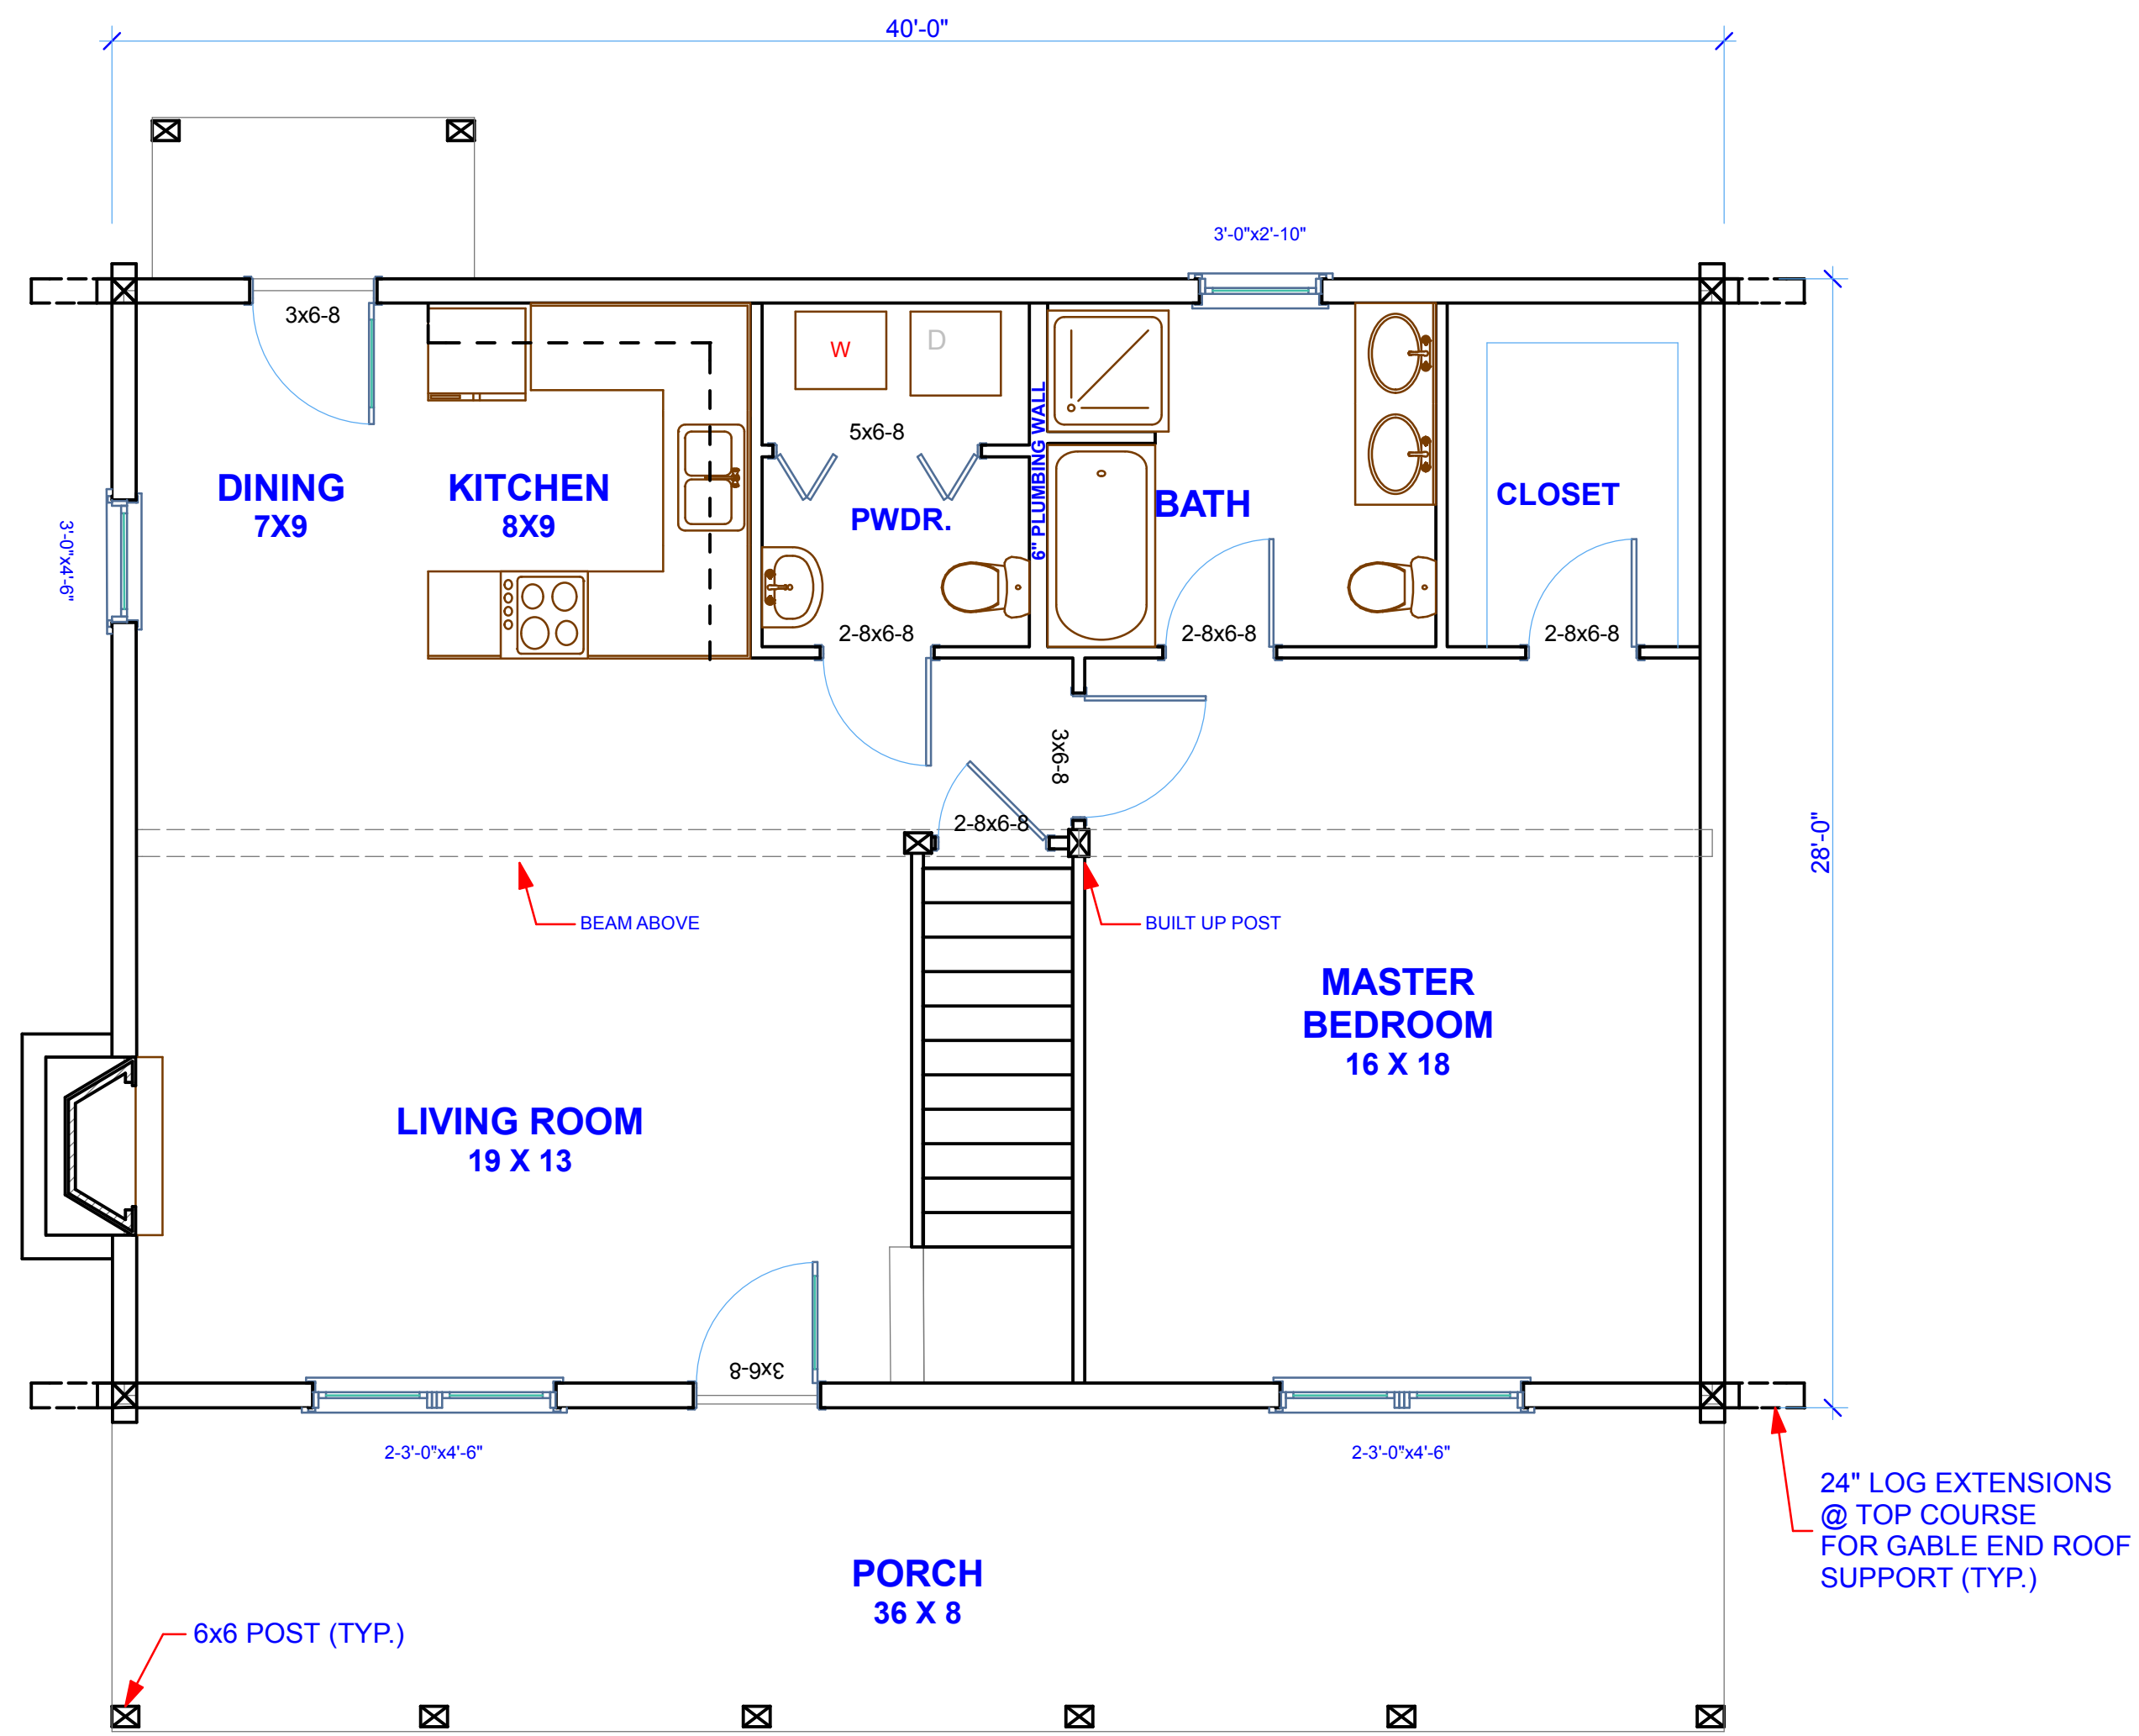

2. 1st Floor  
SCALE: 1/4" = 1'-0"

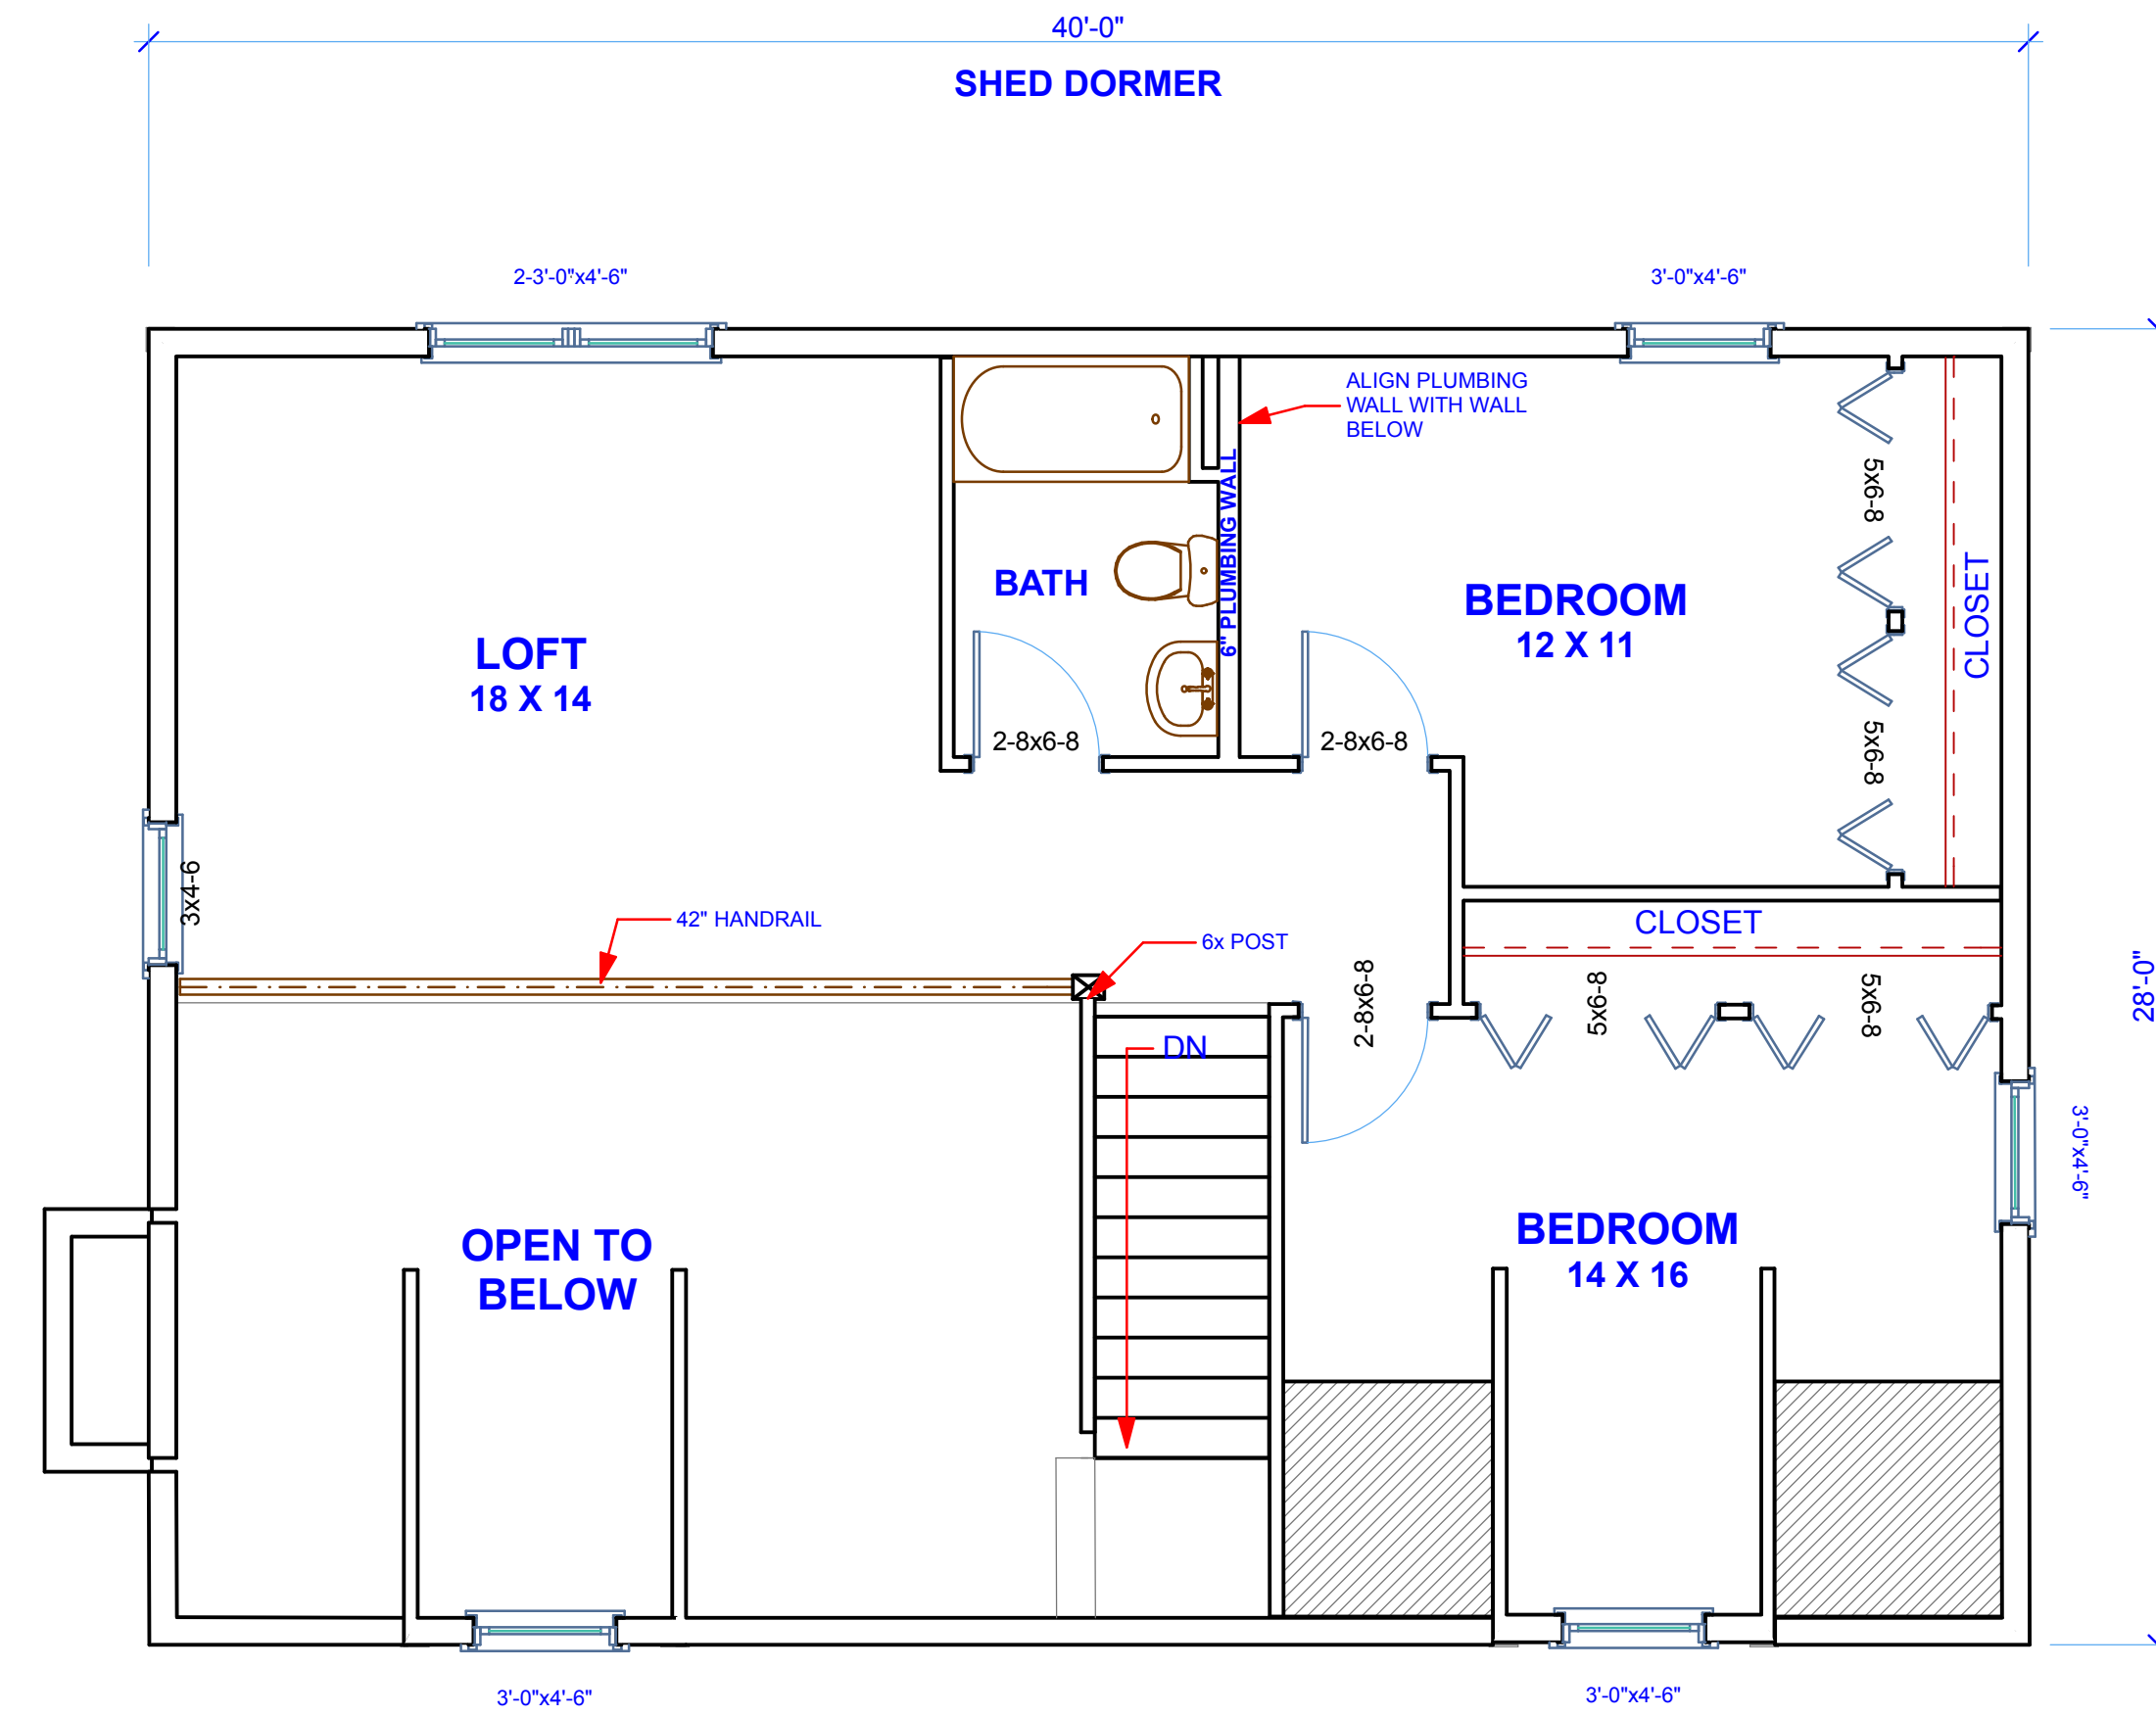

4. 2nd Floor  
SCALE: 1/4" = 1'-0"