
 <b>WOOD HOUSE HOMES</b>	
CUSTOMER NAME WHITES CREEK	DRAWN BY Snyder
	SCALE
	DATE 7/31/2008
SHEET NAME PRESENTATION COVER SHEET	DRAWING # 1

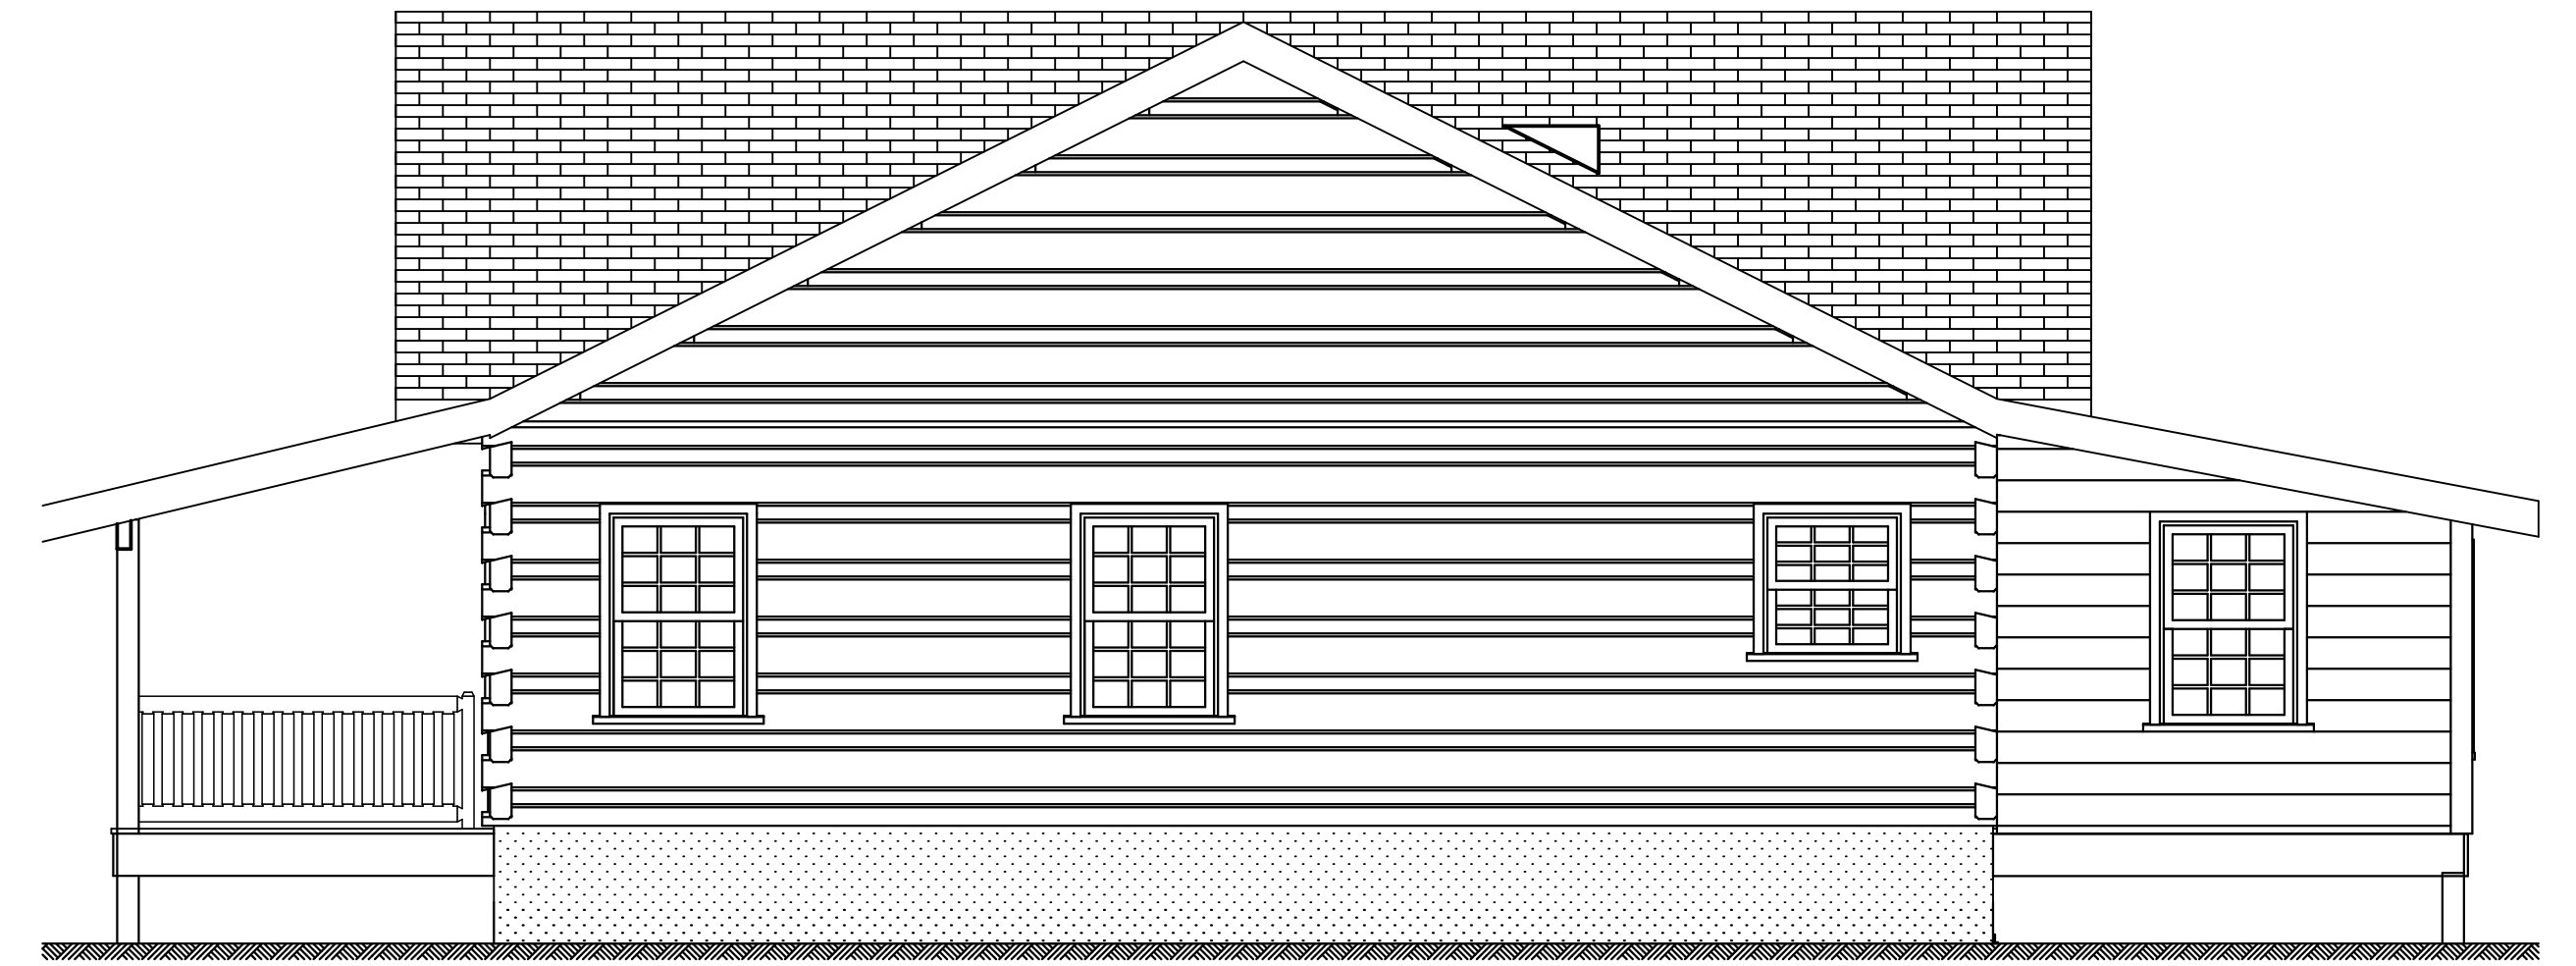

03 Rear Elevation  
SCALE: 1/4" = 1'-0"



02 Right Elevation  
SCALE: 1/4" = 1'-0"





04 Left Elevation  
SCALE: 1/4" = 1'-0"



01 Front Elevation  
SCALE: 1/4" = 1'-0"

CUSTOMER NAME WHITES CREEK	DRAWN BY Snyder
	SCALE 1/4" = 1'-0"
	DATE 7/31/2008
SHEET NAME PRESENTATION Elevation	DRAWING # 2

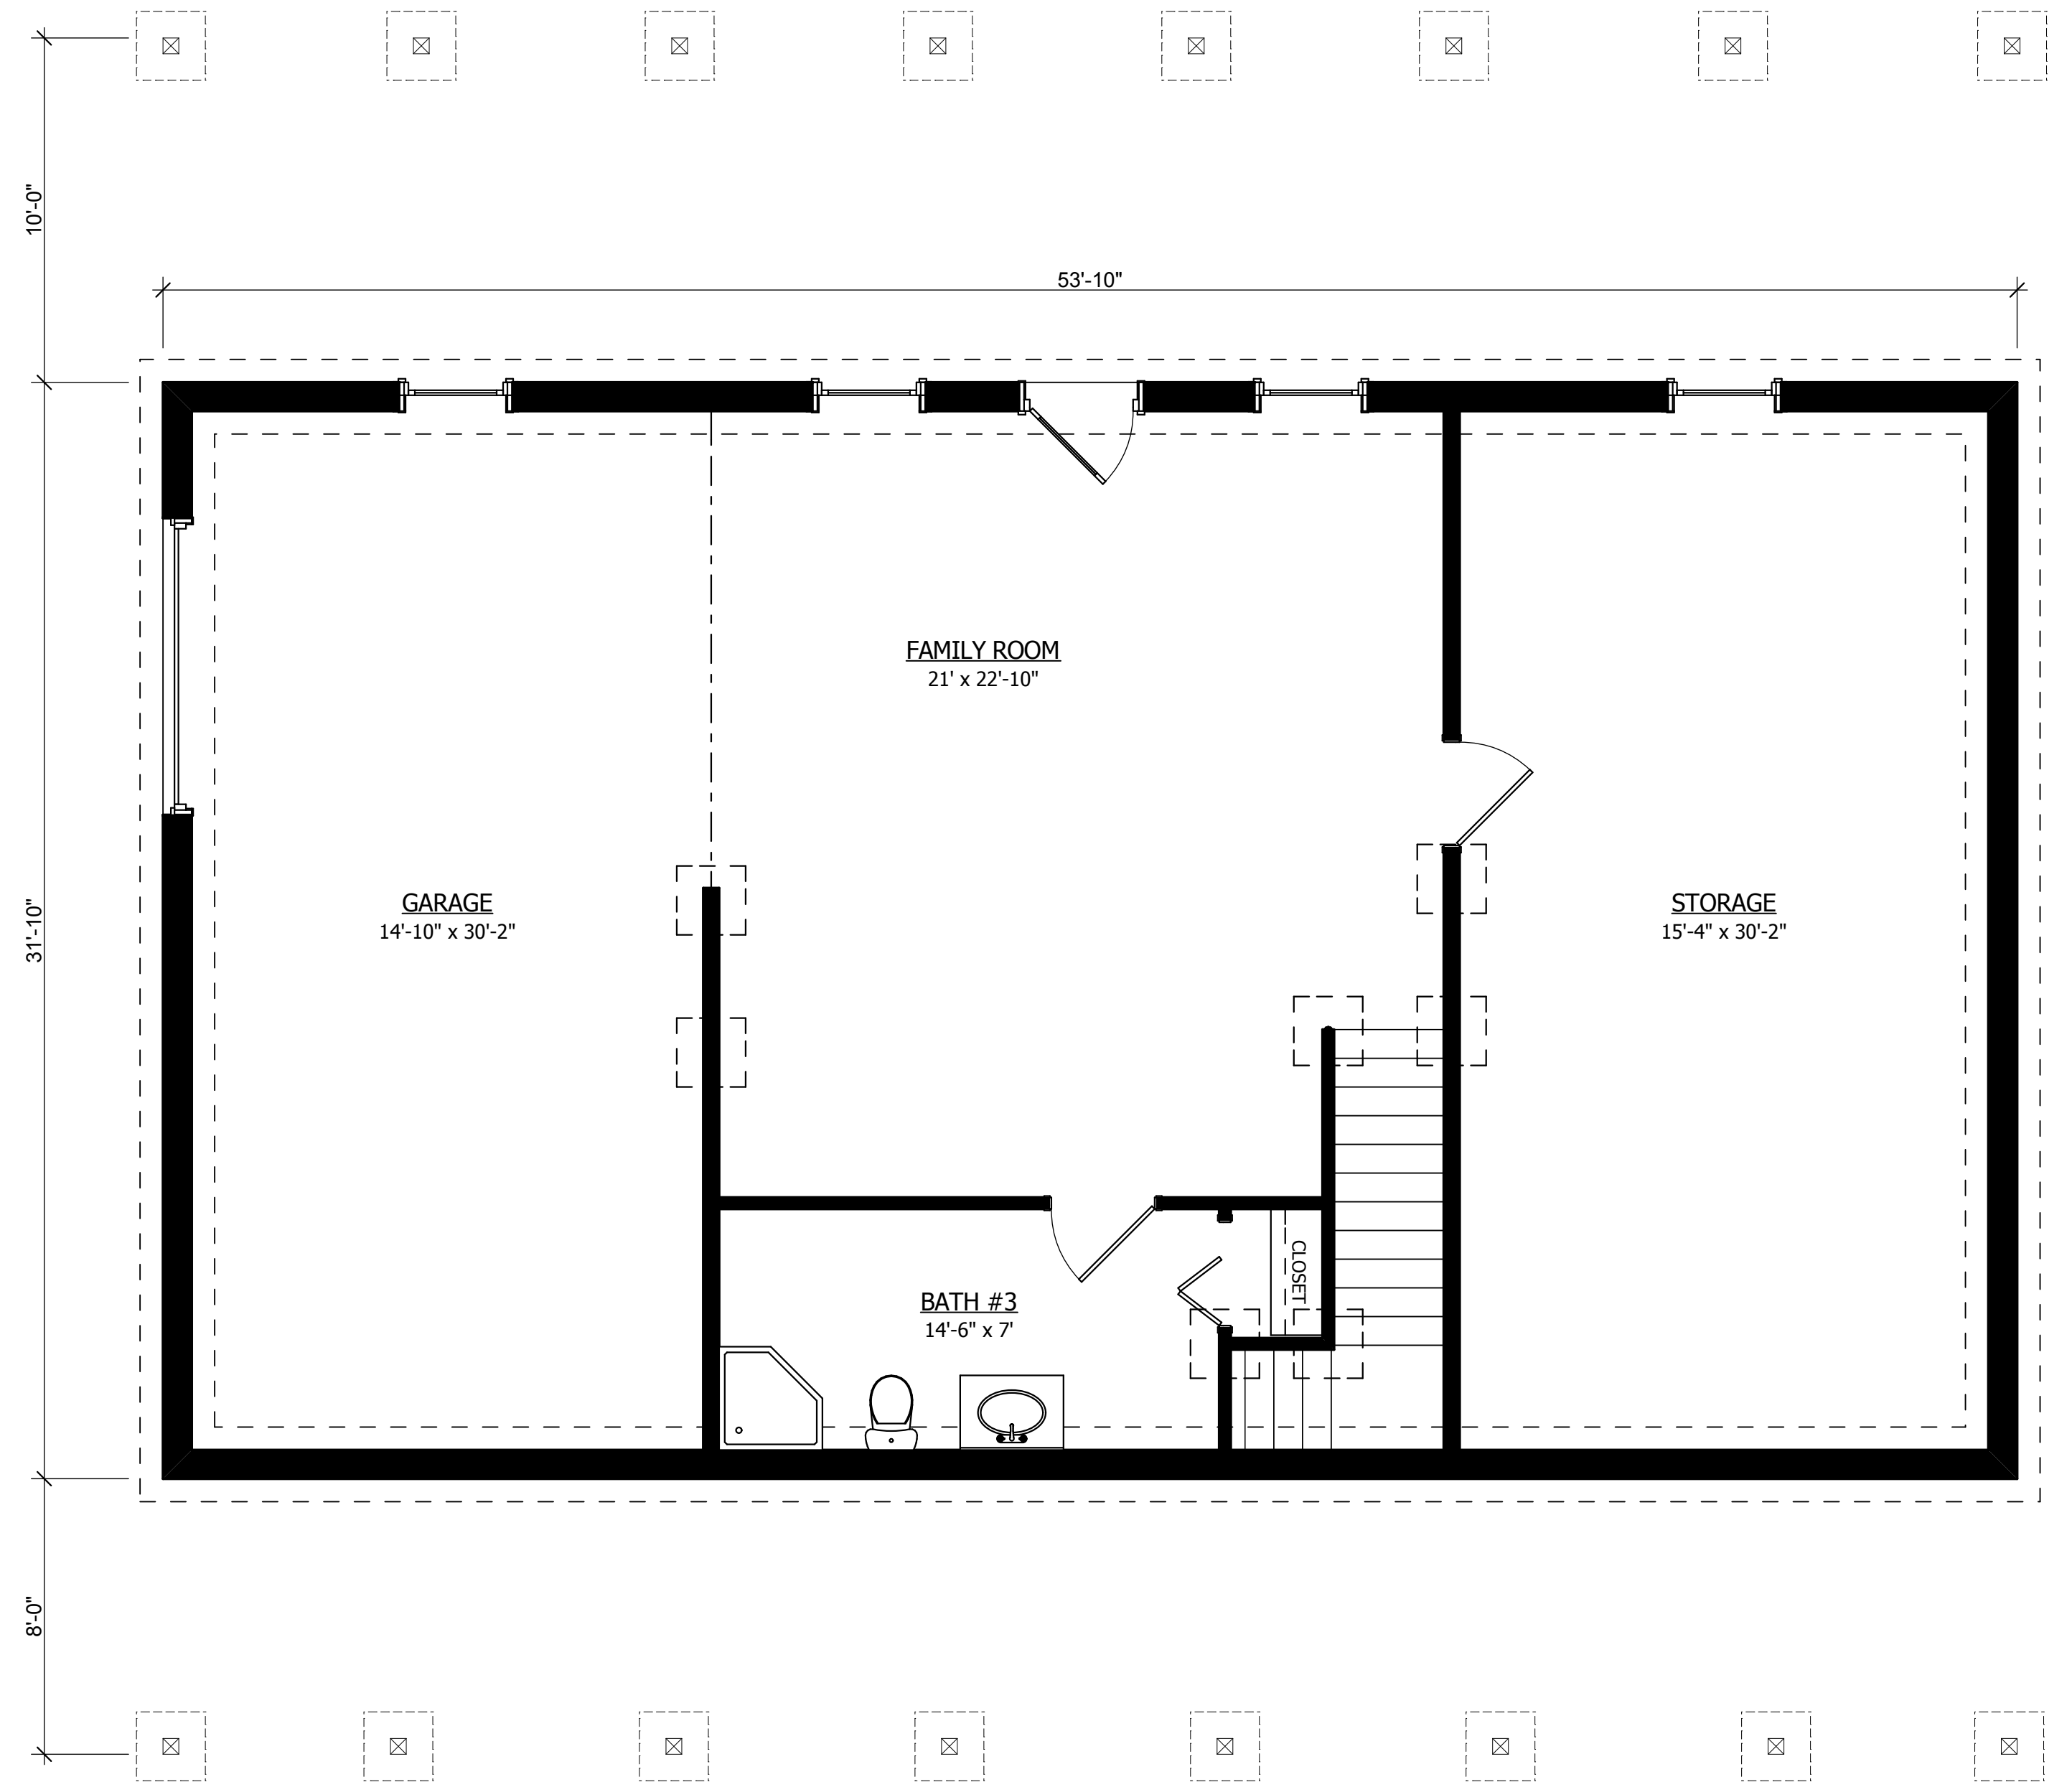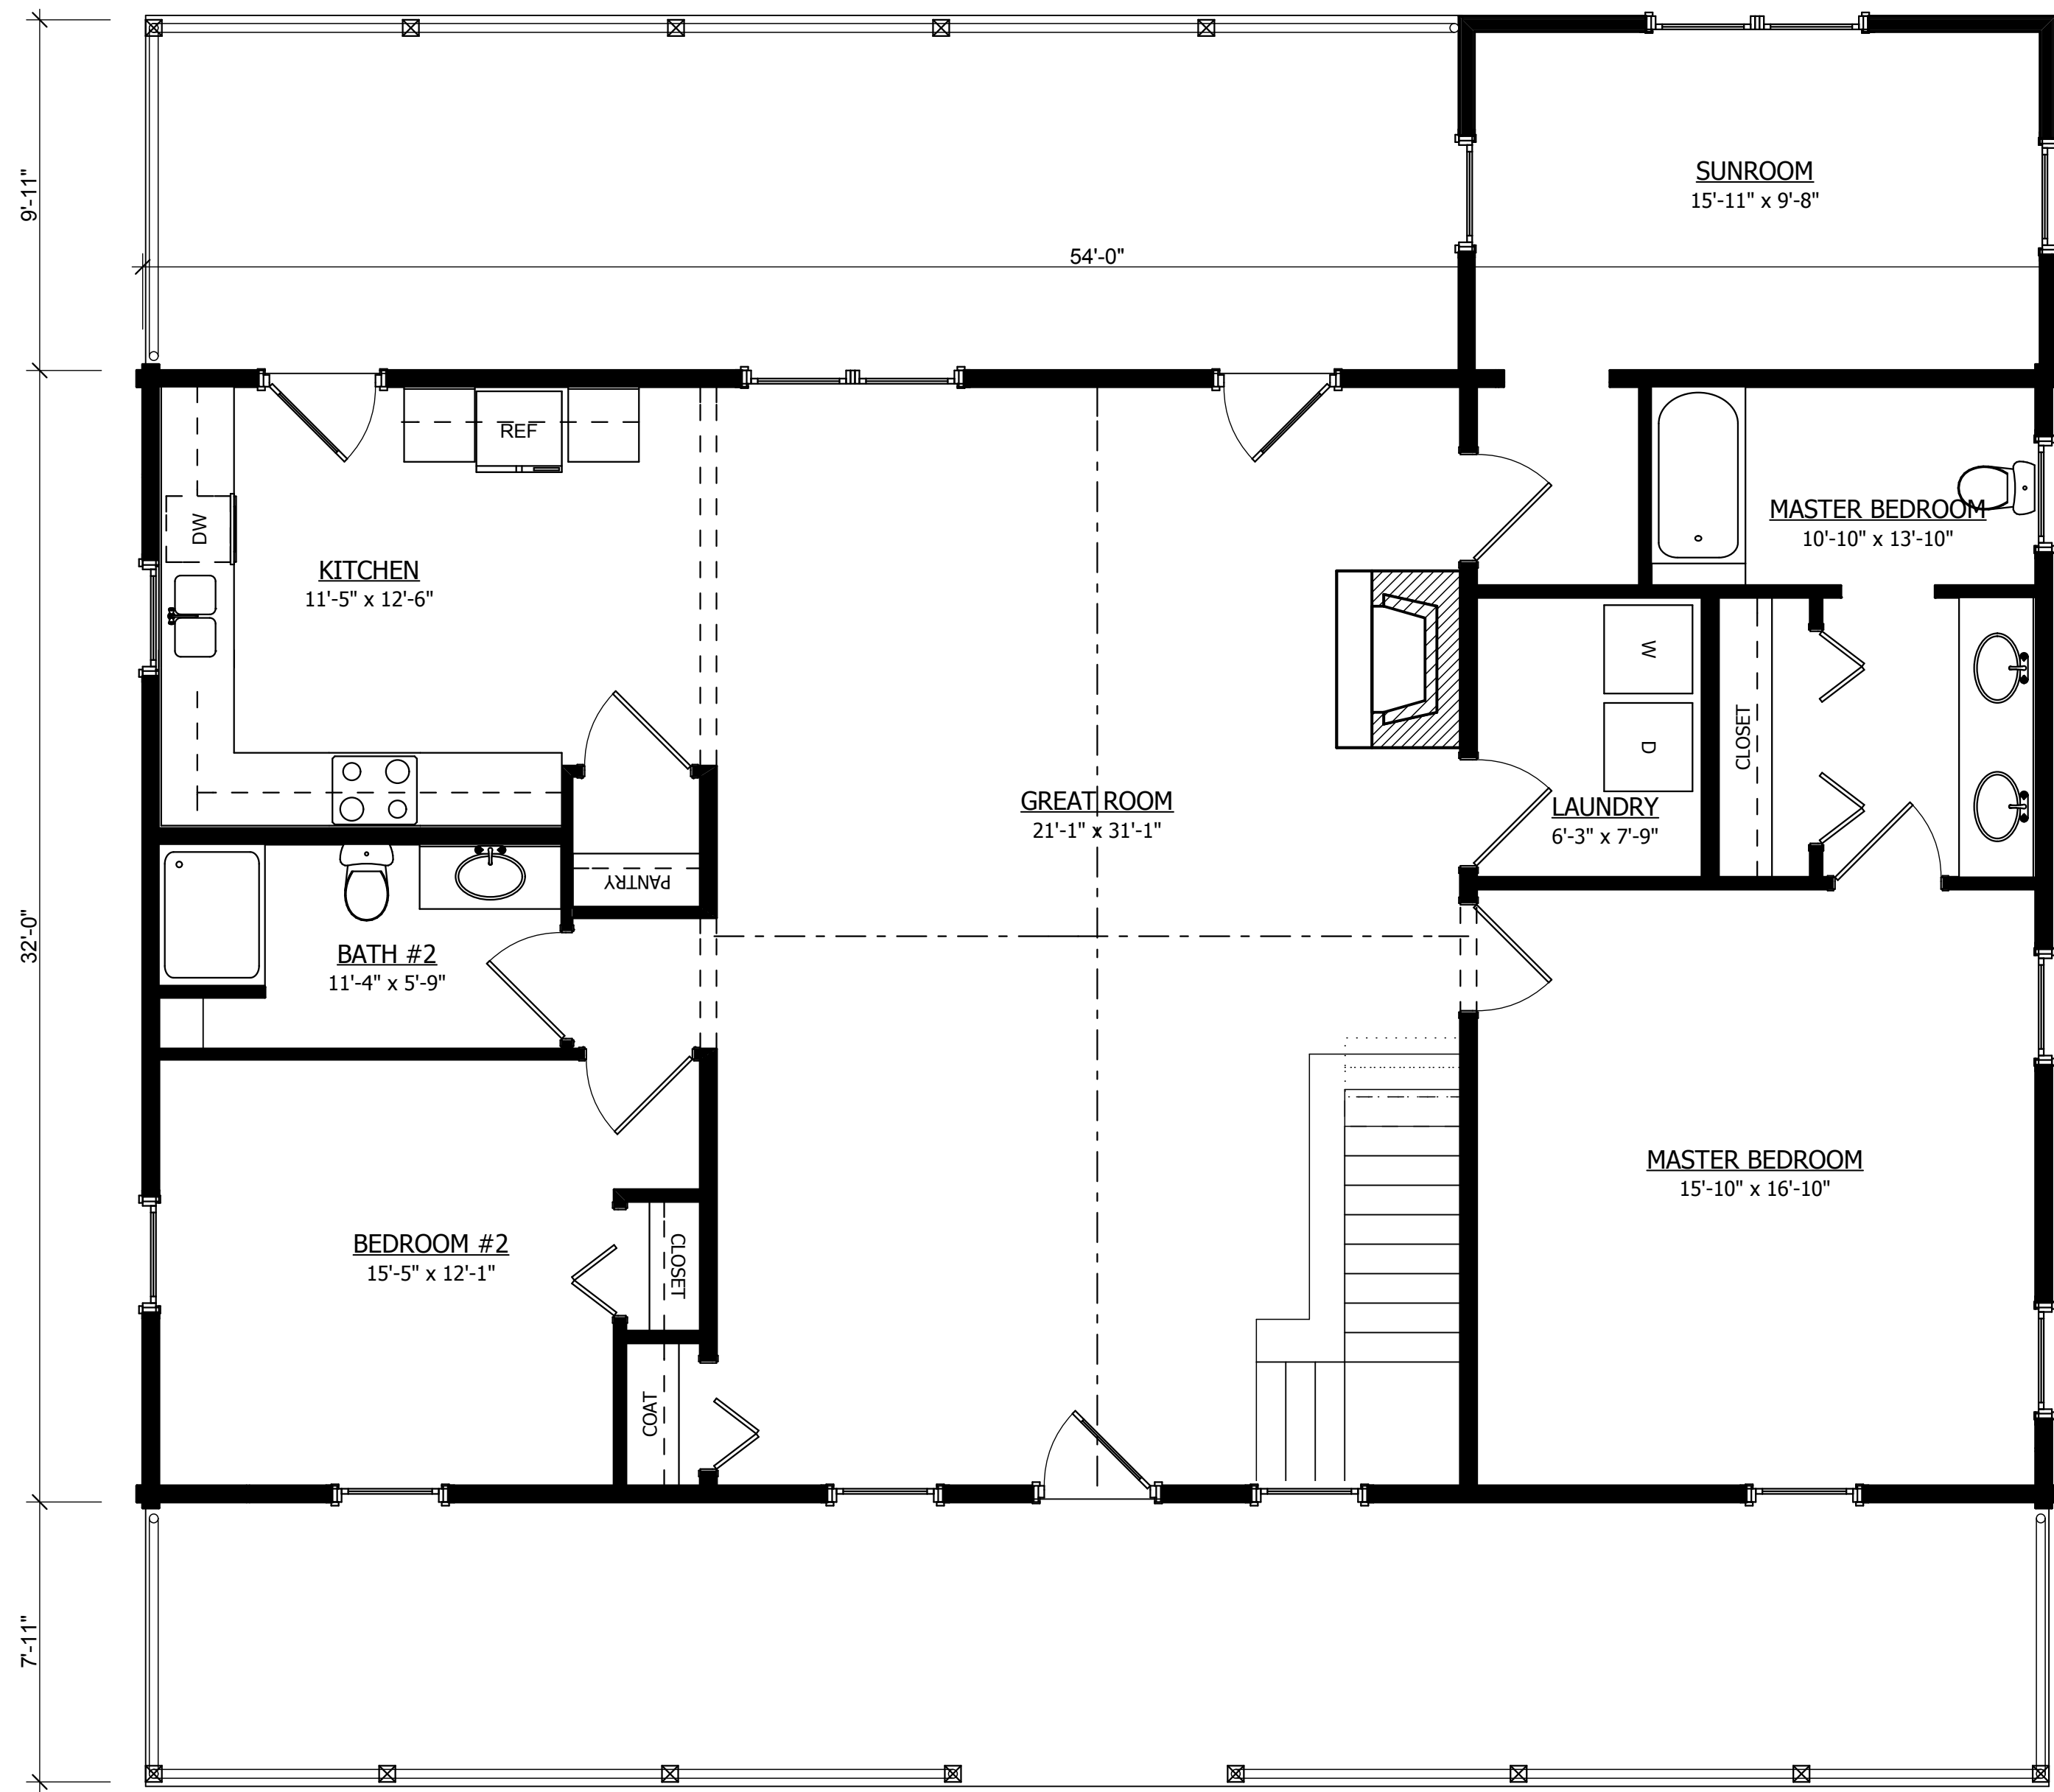

-2. Basement Presentation Plan  
SCALE: 1/4" = 1'-0"

1st Floor Presentation  
SCALE: 1/4" = 1'-0"

CUSTOMER NAME WHITES CREEK	DRAWN BY Snyder
	SCALE 1/4" = 1'-0"
	DATE 7/31/2008
SHEET NAME 1st/Basement Presentation Plan	DRAWING # 3