

 BRENTWOOD LOG HOMES, INC.	
<small>CUSTOMER NAME</small> The WildWood	<small>DRAWN BY</small> Snyder
	<small>SCALE</small> 1:0.49
	<small>DATE</small> 8/1/08
<small>SHEET NAME</small> CONSTRUCTION COVER SHEET	<small>DRAWING #</small> 1




01 Front Elevation
SCALE: 1/4" = 1'-0"

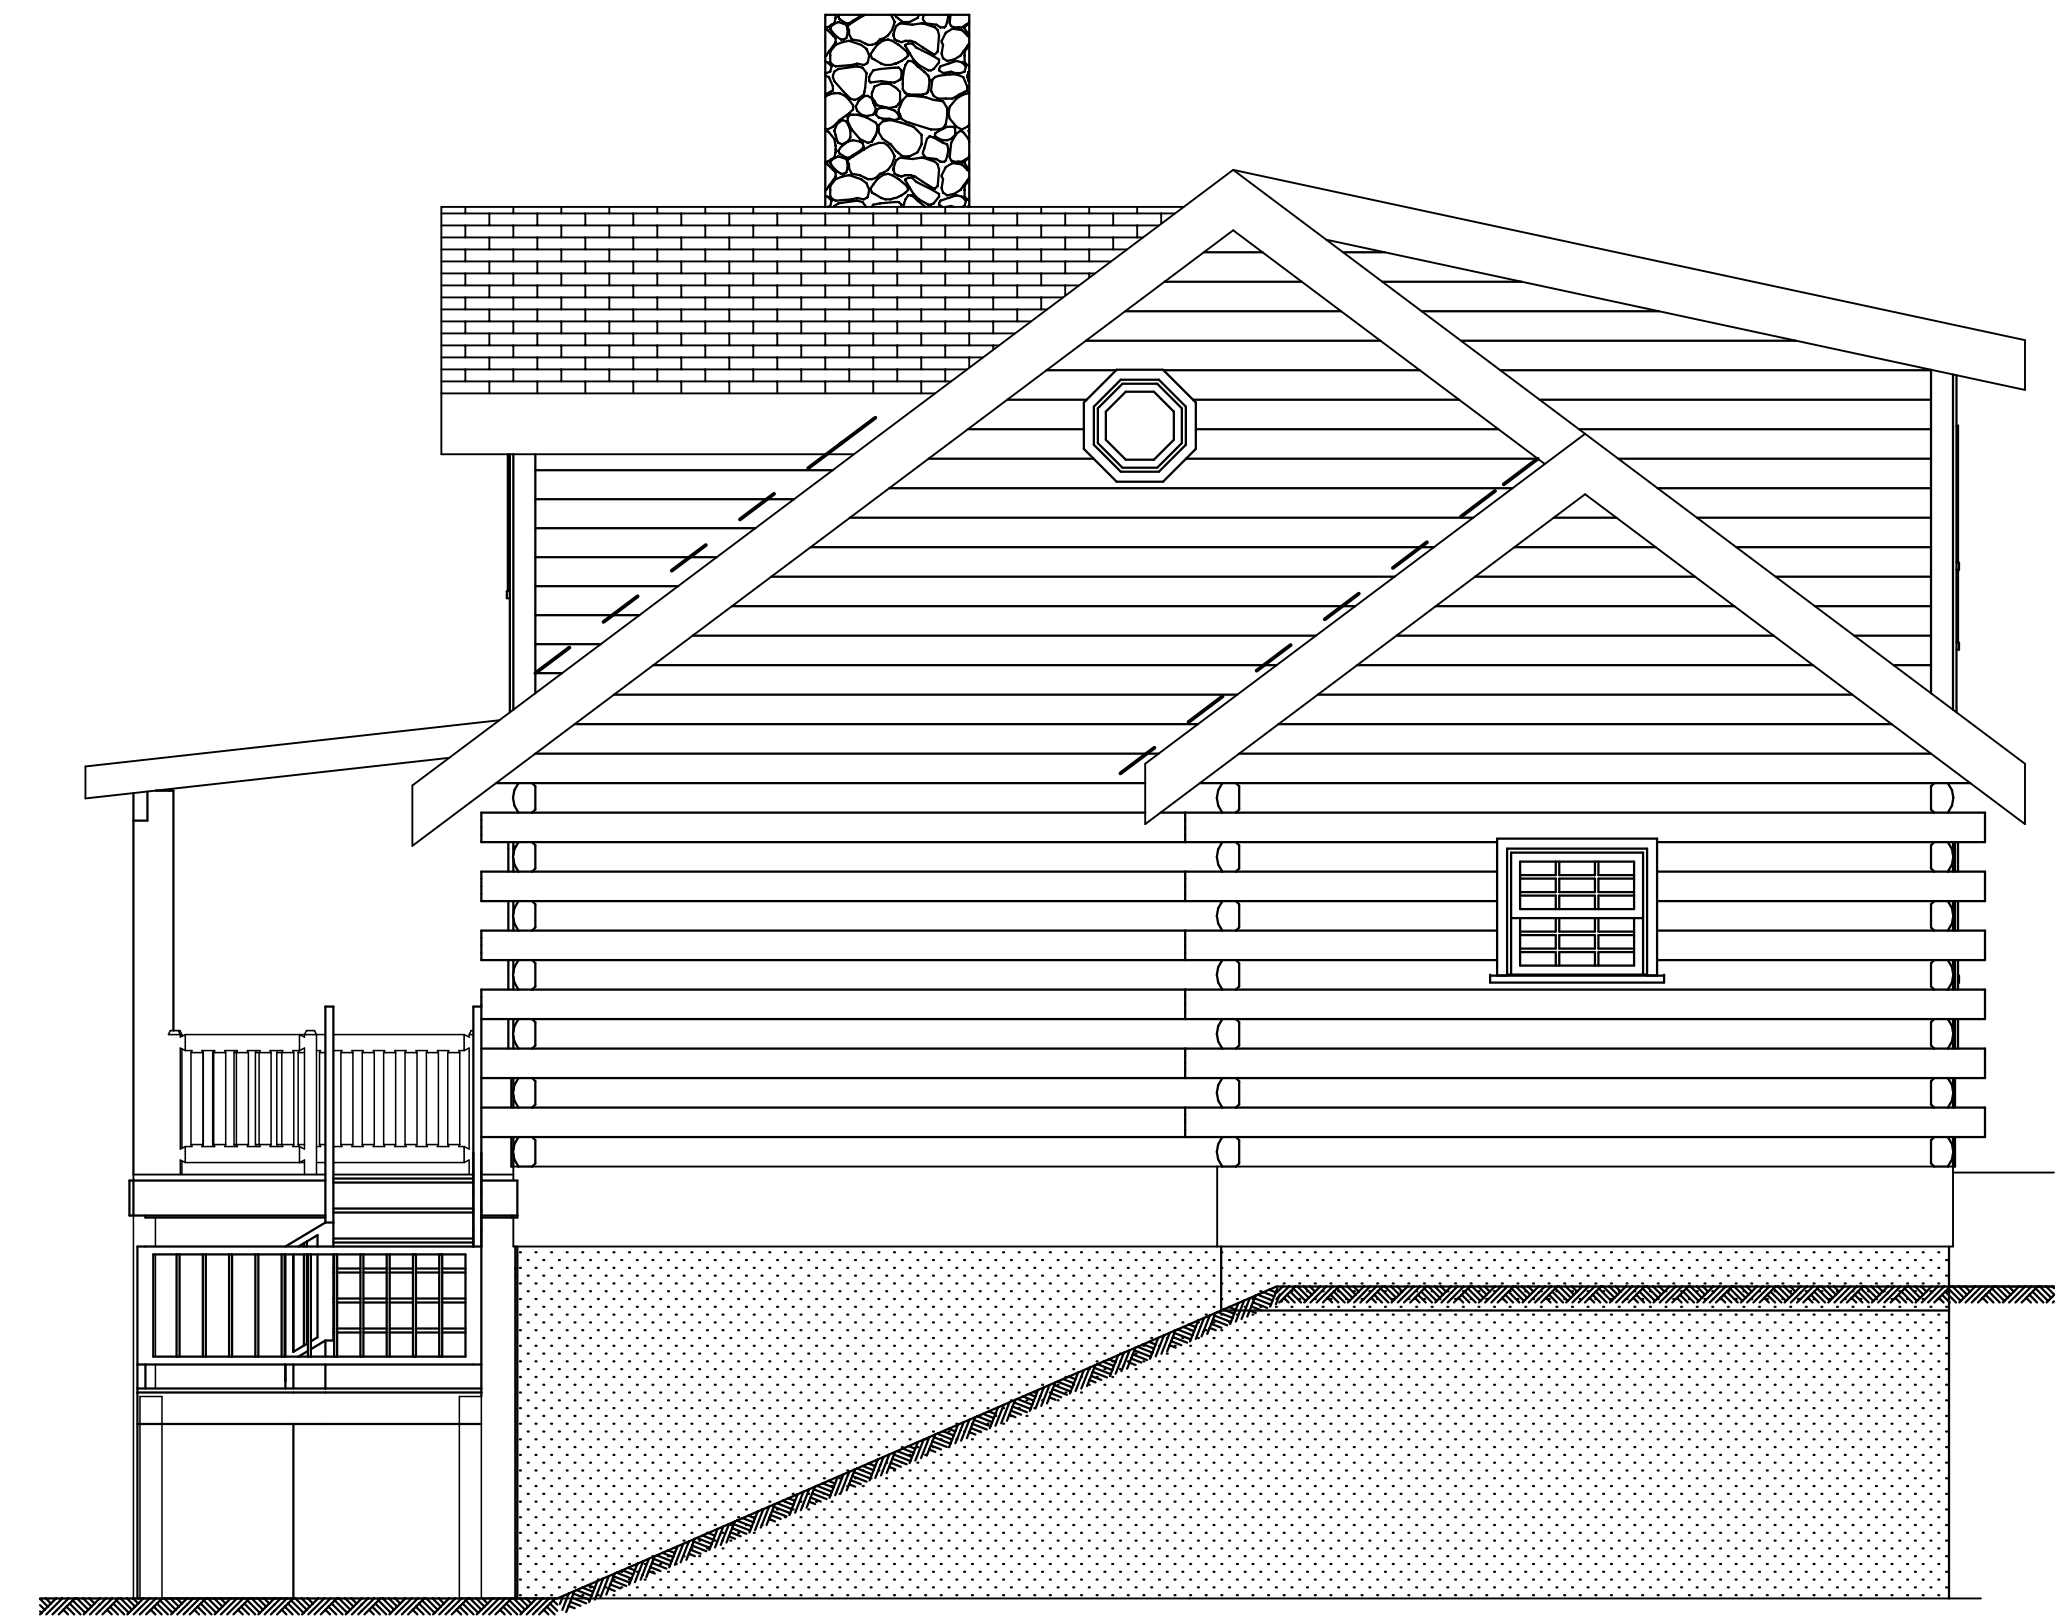

02 Right Elevation
SCALE: 1/4" = 1'-0"


 WOOD HOUSE HOMES	
The WildWood	<small>DRAWN BY</small> Snyder <small>SCALE</small> 1/4" = 1'-0" <small>DATE</small> 8/1/08 <small>DRAWING #</small>
<small>SHEET NAME</small> Elevation	1

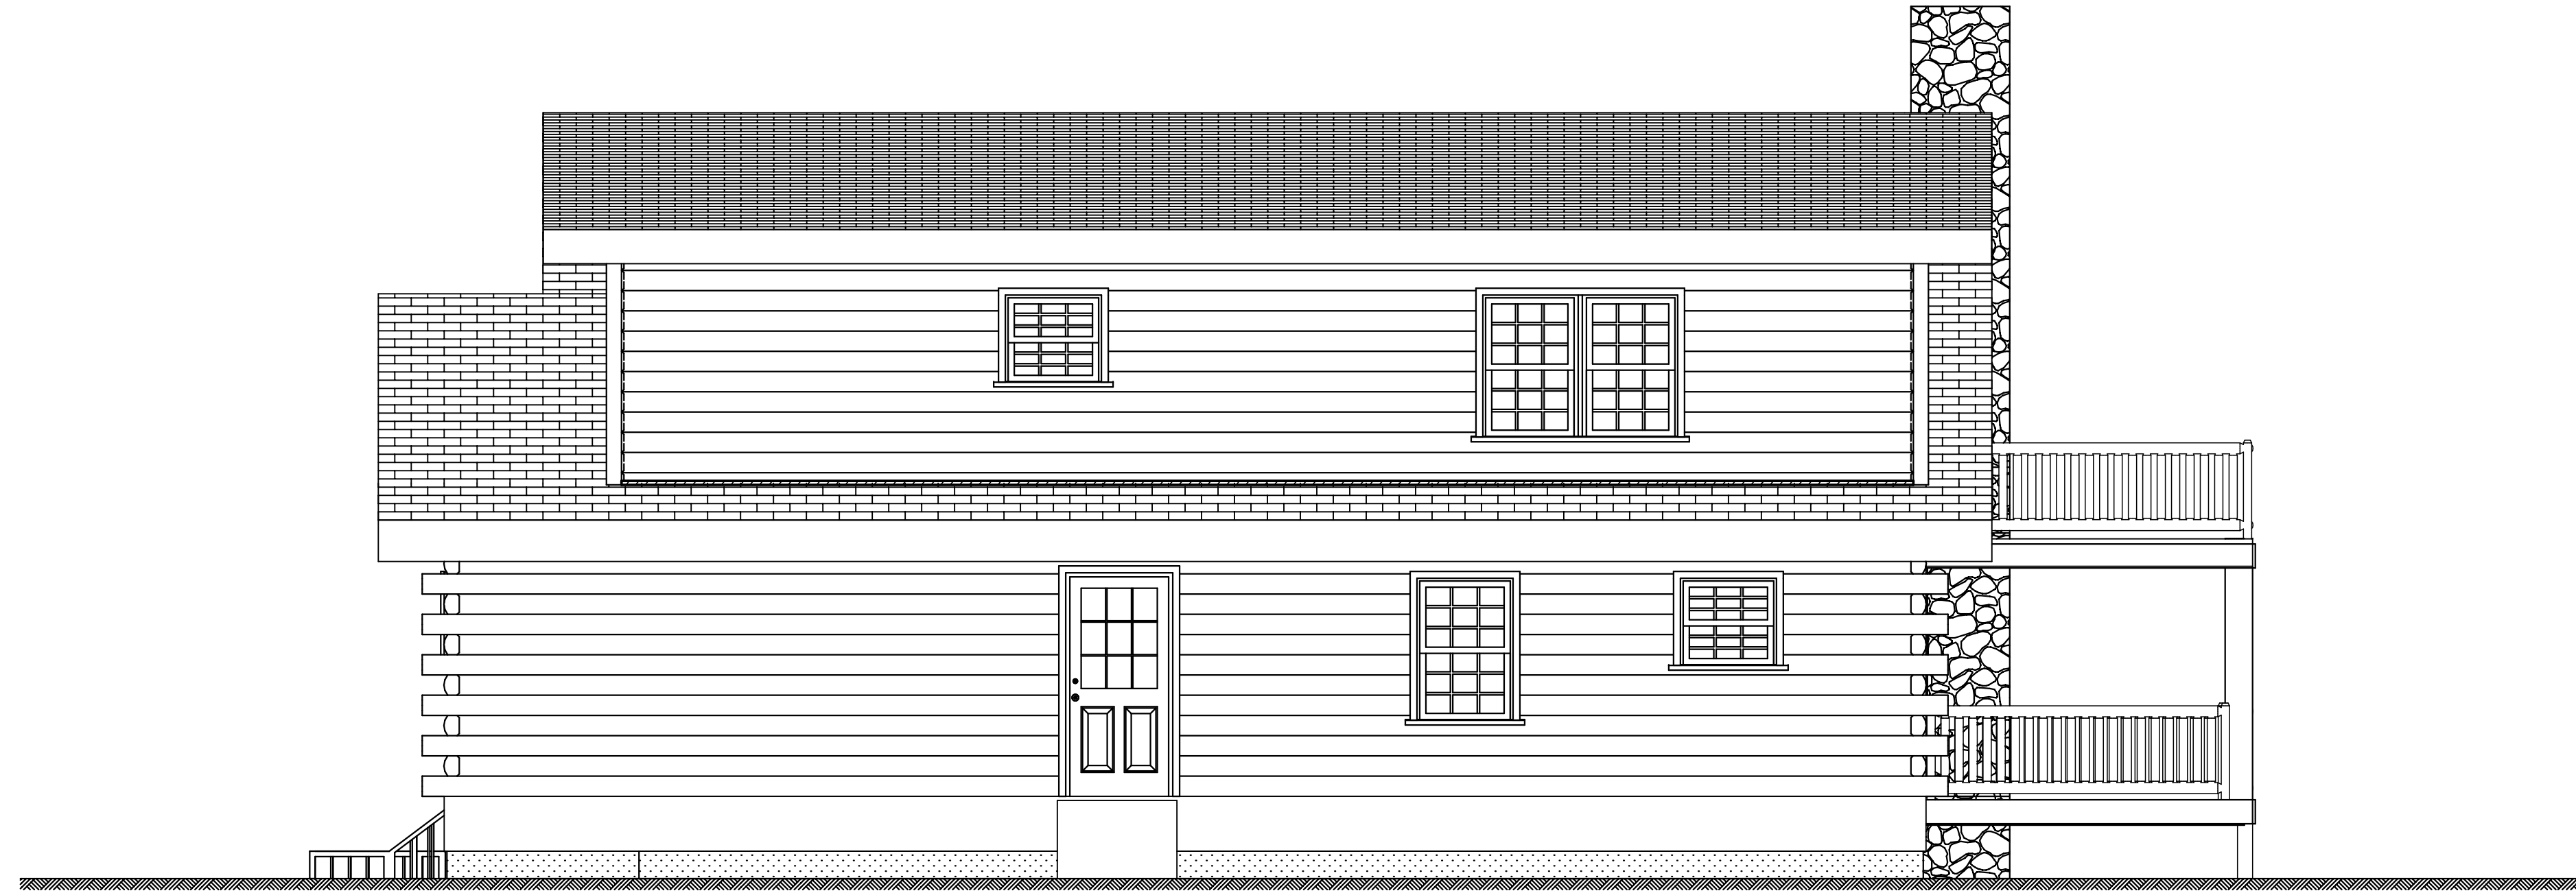


03 Rear Elevation
SCALE: 1/4" = 1'-0"




04 Left Elevation
SCALE: 1/4" = 1'-0"

 WOOD HOUSE HOMES	
The WildWood	<small>DRAWN BY</small> Snyder
	<small>SCALE</small> 1/4" = 1'-0"
<small>SHEET NAME</small> Elevations	<small>DATE</small> 8/1/08
	<small>DRAWING #</small> 2

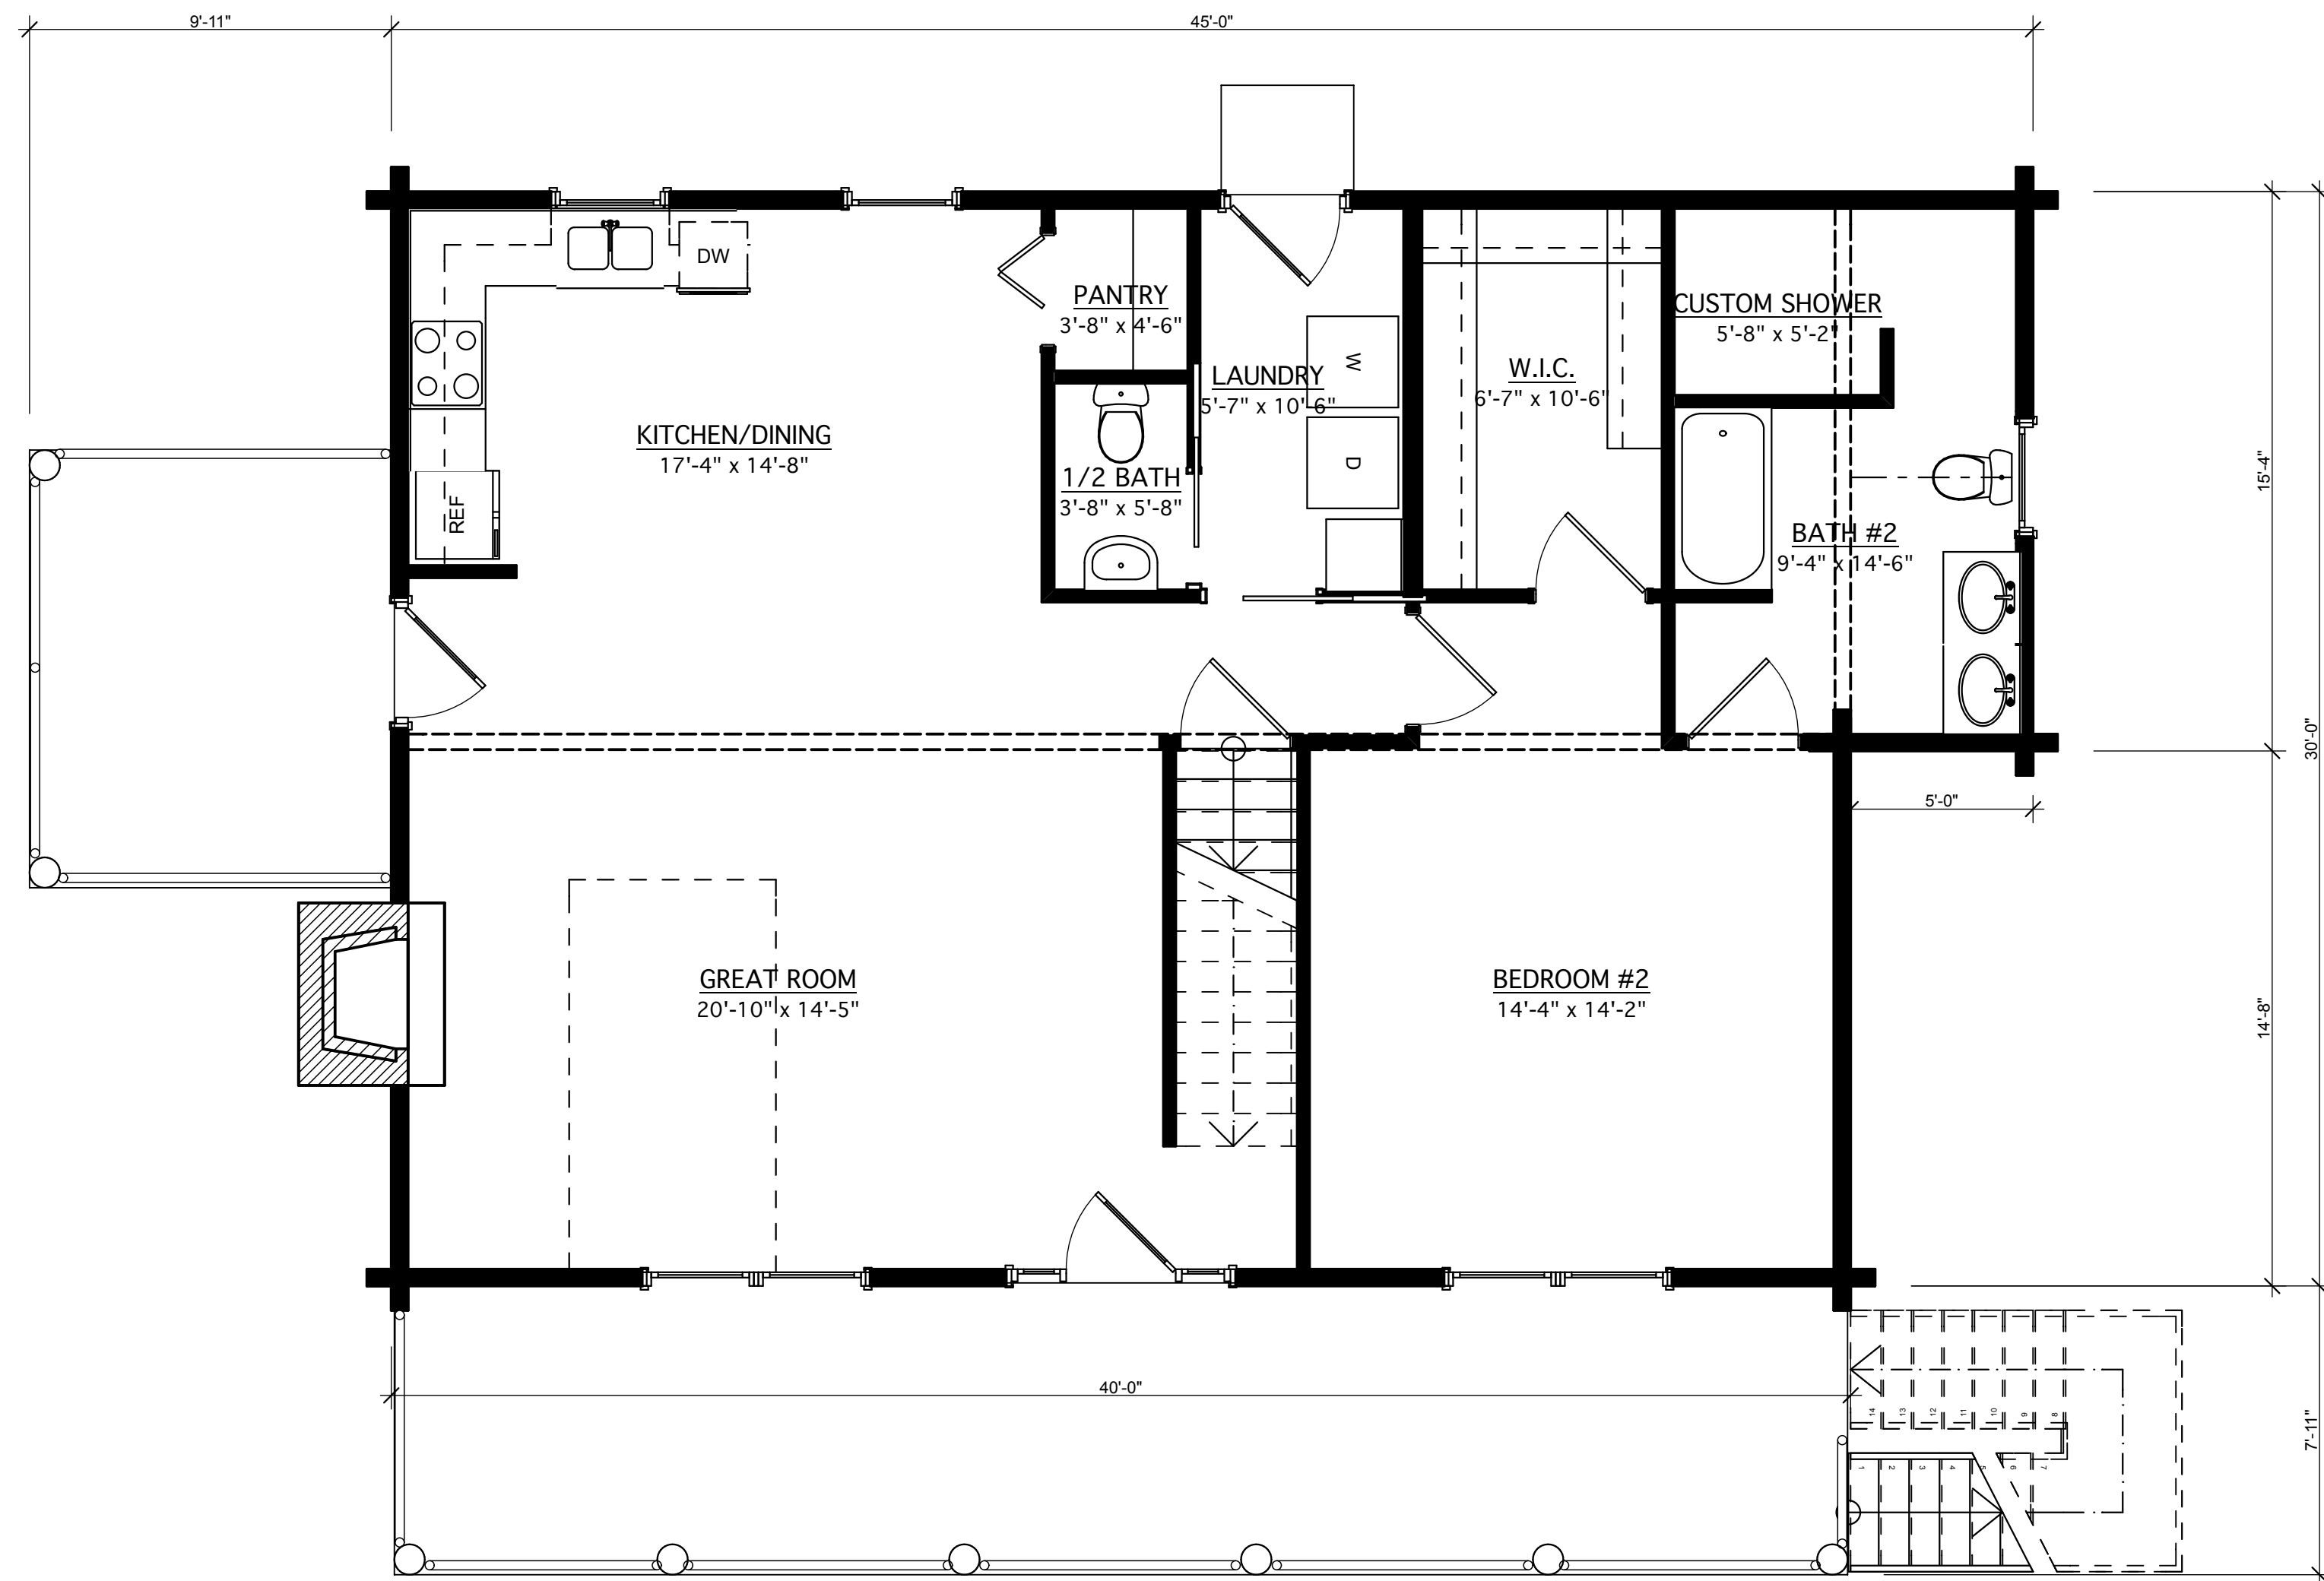

1st Floor Presentation
SCALE: 1/4" = 1'-0"

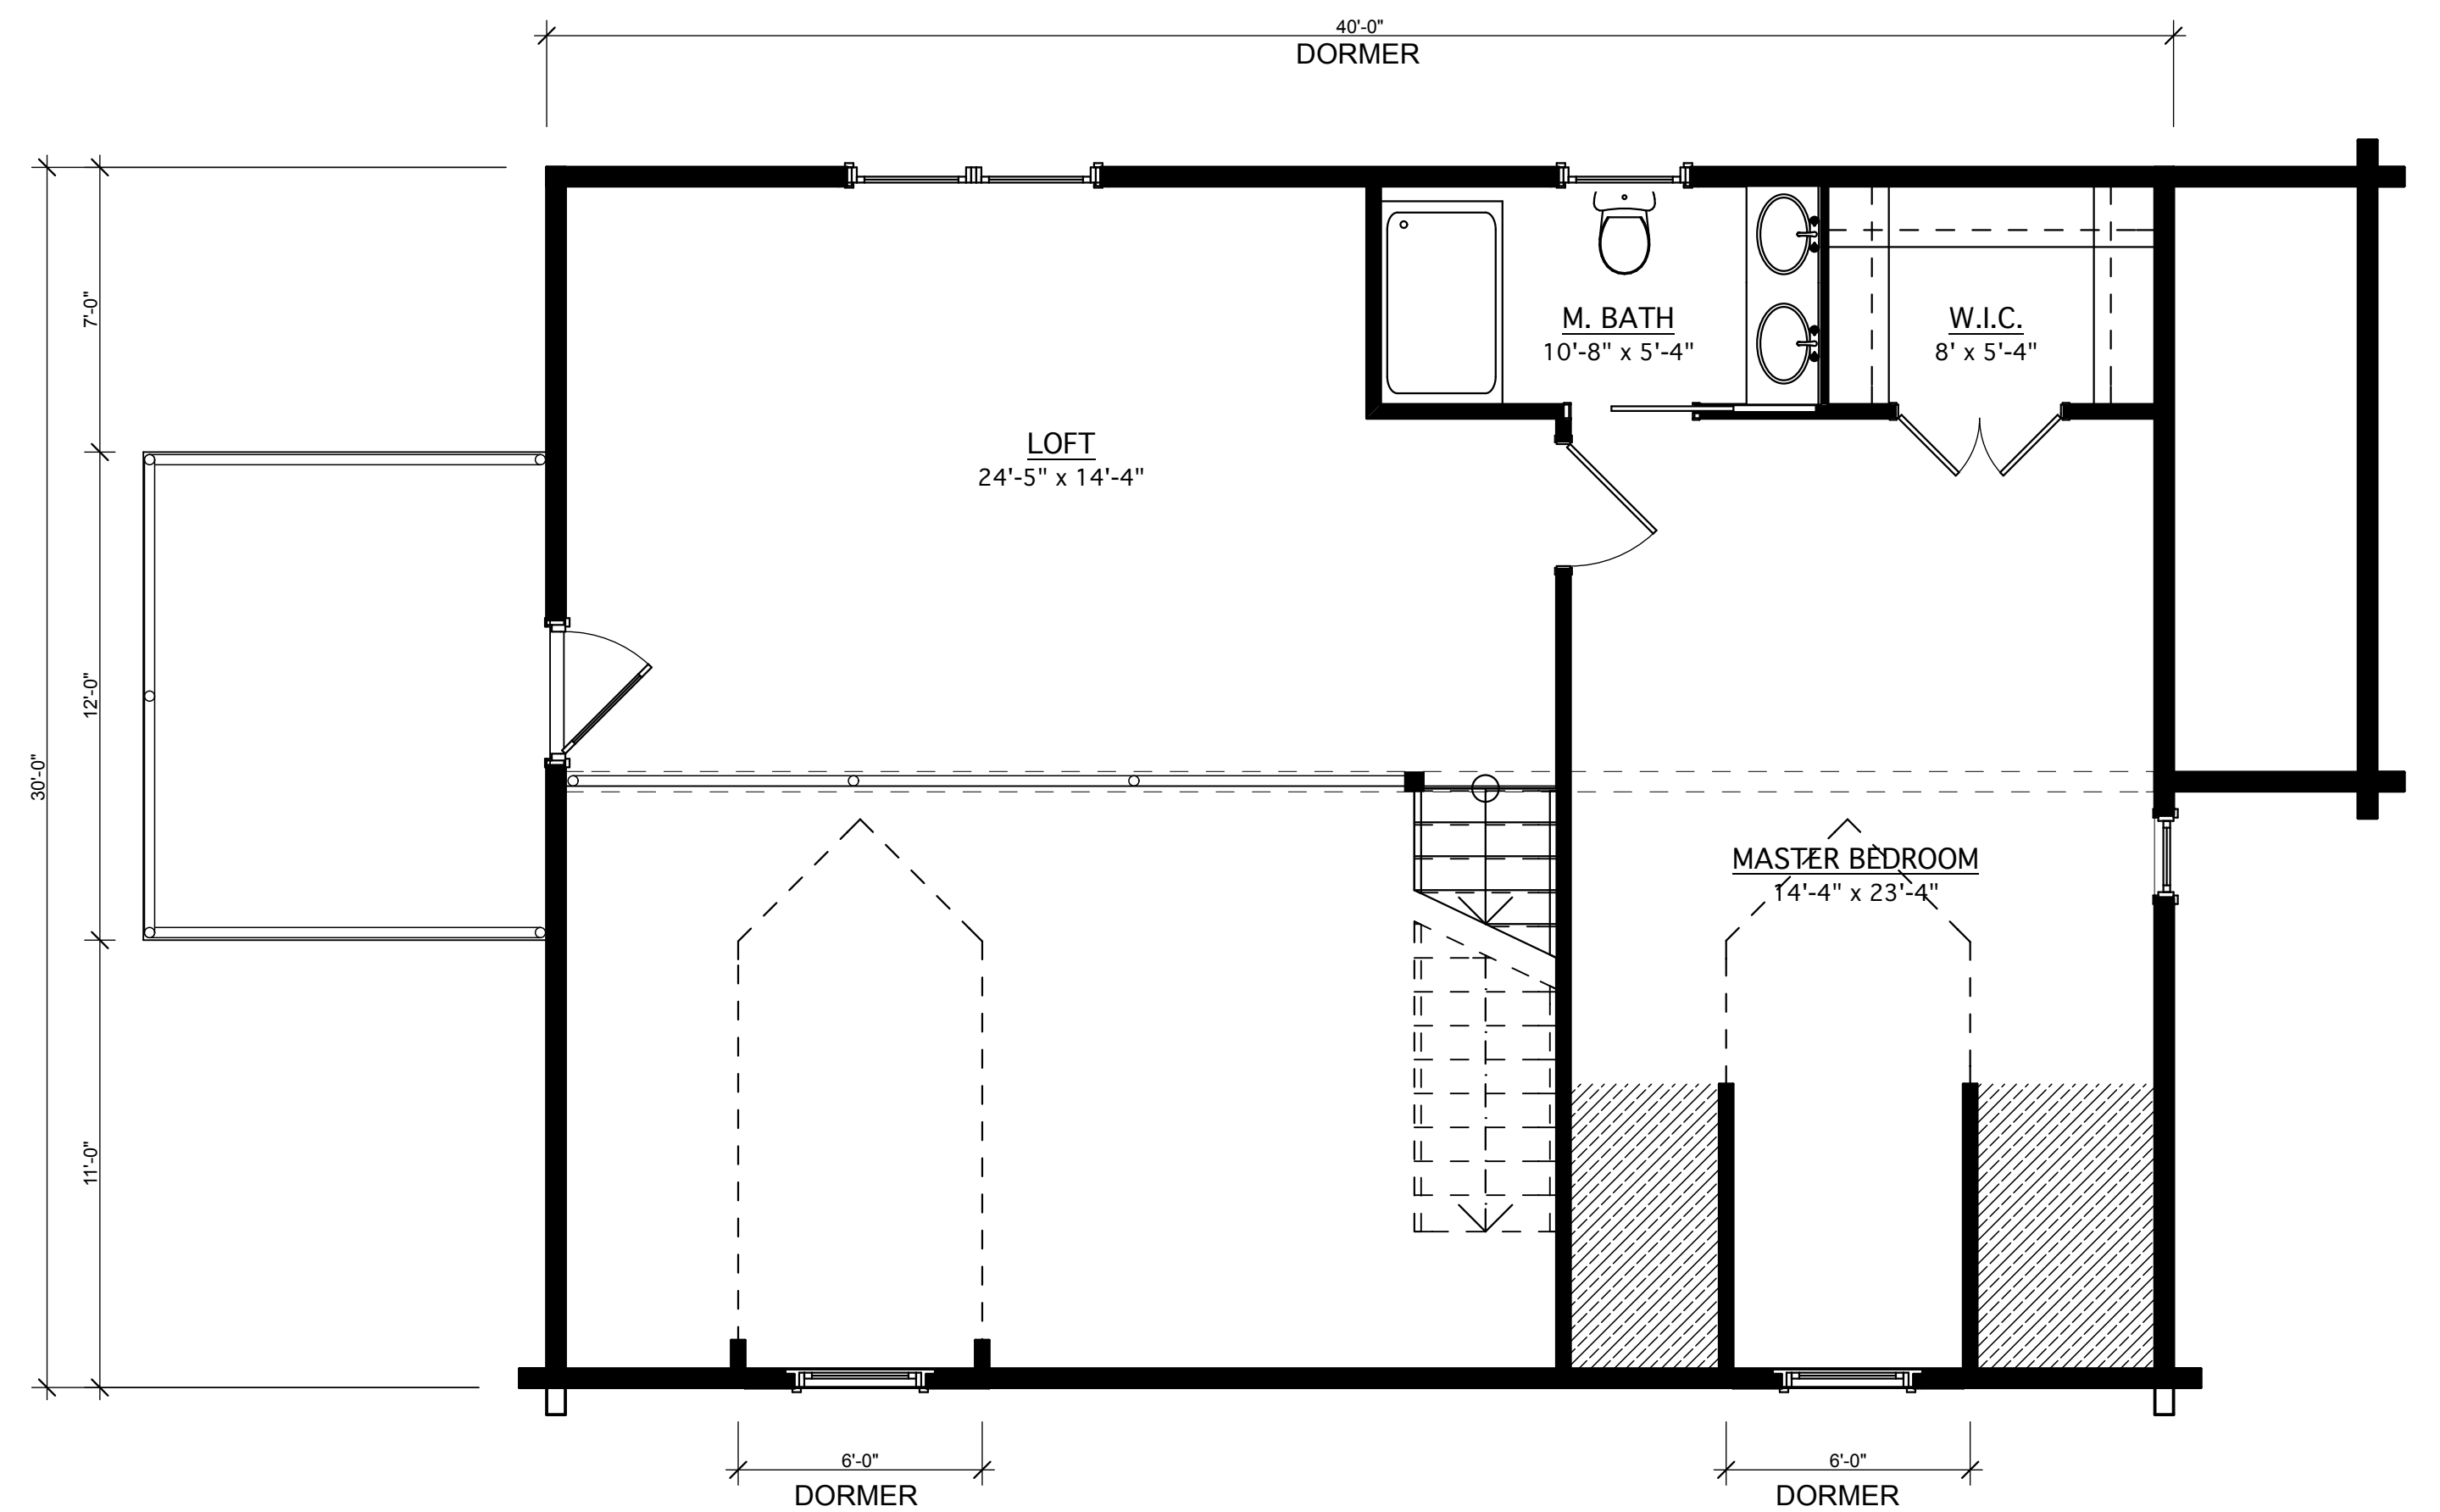

2nd Floor Presentation
SCALE: 1/4" = 1'-0"